


Clad Eagle Axiom™ Awnings

Elevations 2' - 0" Units

Scale: 1/4" = 1' 0"

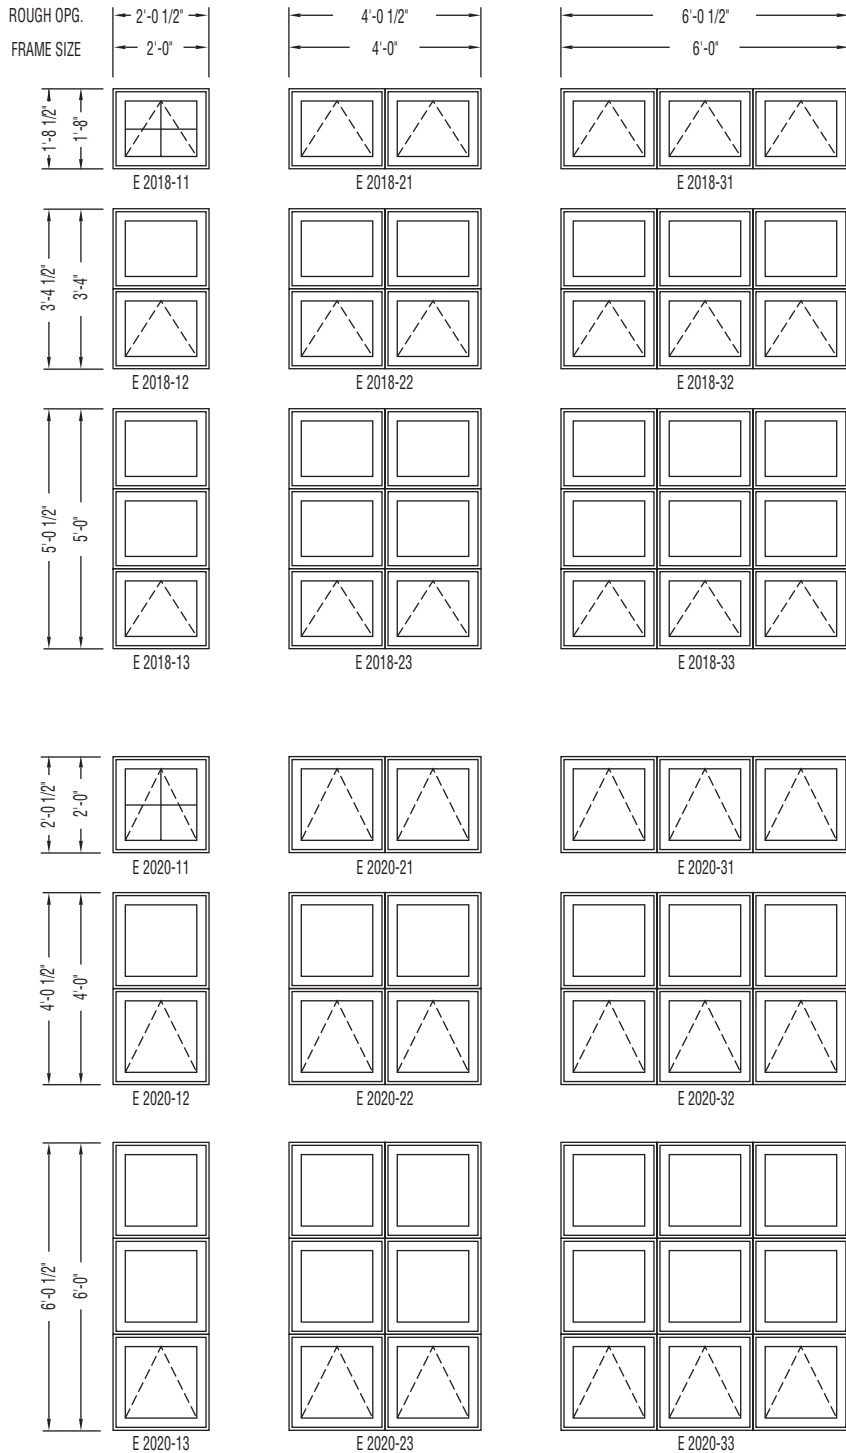

NOTE: Additional custom sizes are available. Please contact your EAGLE Representative for more information.

Use structural mullion reinforcements when necessary or required by code.


For a metric equivalent in millimeters, multiply dimensions in inches by 25.4.

"Traditional Style" Modern Divided Lights®, Classic Divided Lights, between-the-glass muntins and standard removable rectangular wood grille patterns are illustrated in the single elevation drawings. Please contact your EAGLE Representative for custom pattern information.

Clad Eagle Axiom™ Awnings

Elevations 2' - 0" Units





Scale: 1/4" = 1' 0"

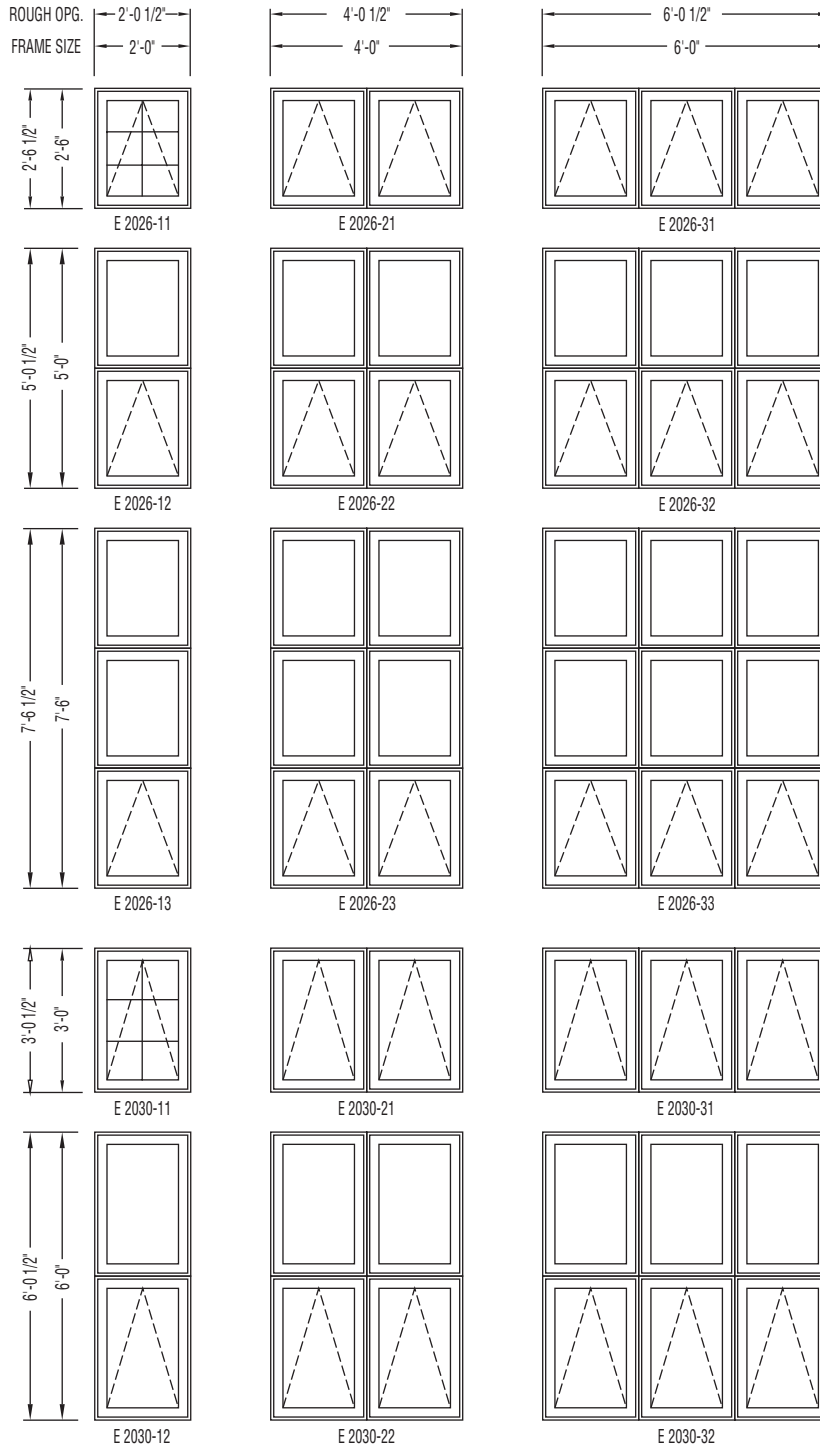

Clad Eagle Axiom™ Awnings

Elevations 2' - 0" Units


Scale: 1/4" = 1' 0"

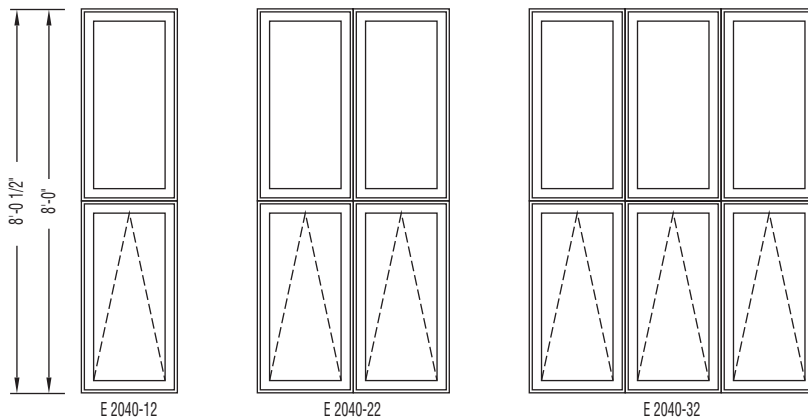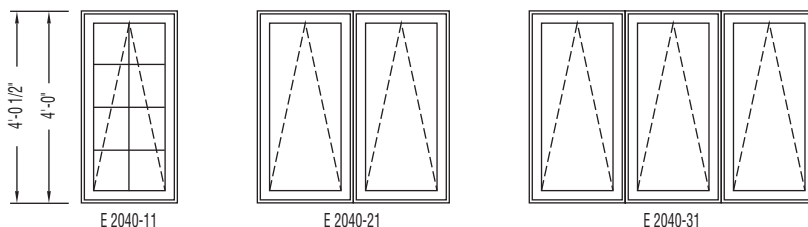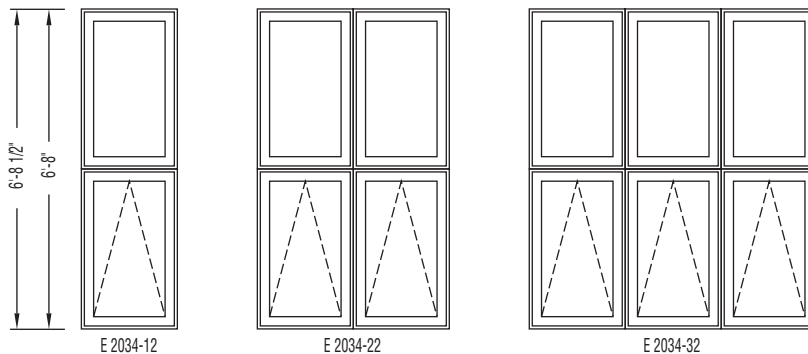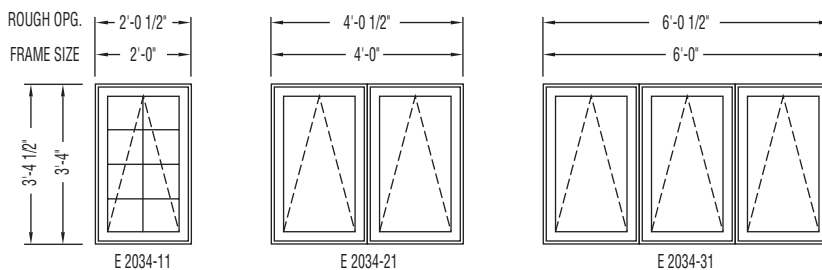

Clad Eagle Axiom™ Awnings

Elevations 2' - 4" Units
















Scale: 1/4" = 1' 0"

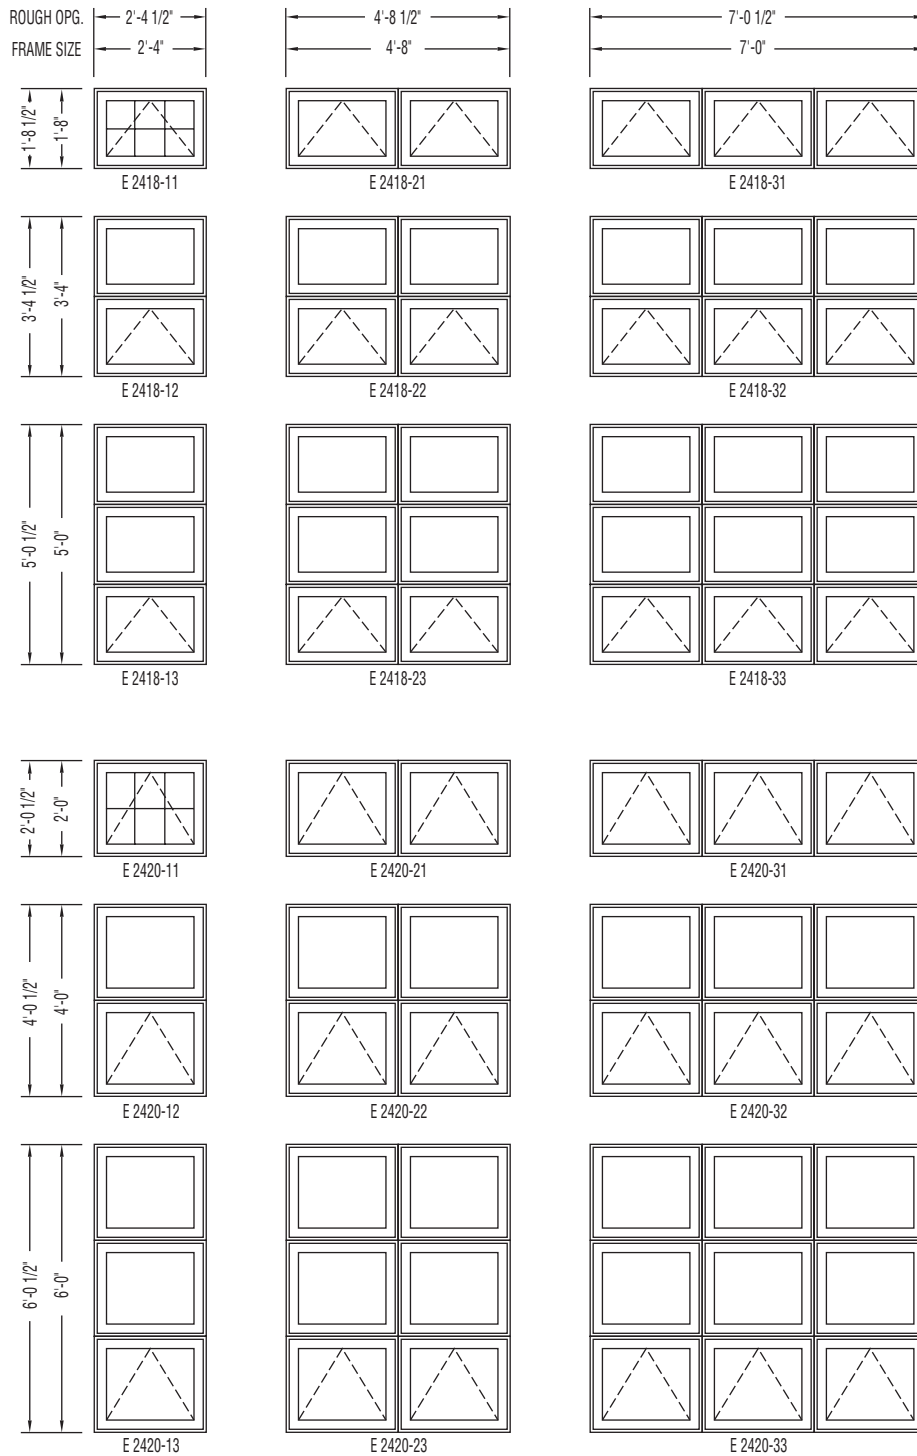

Clad Eagle Axiom™ Awnings

Elevations 2' - 4" Units


Scale: 1/4" = 1' 0"

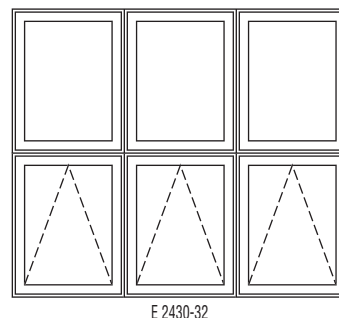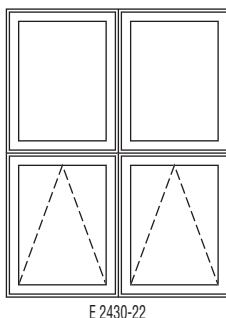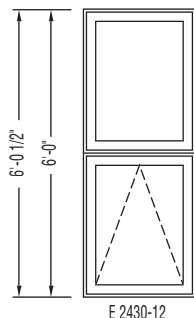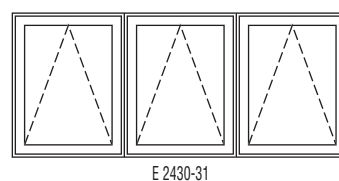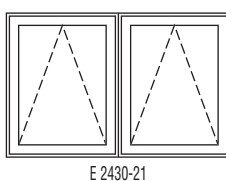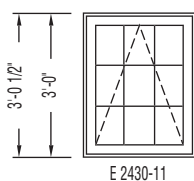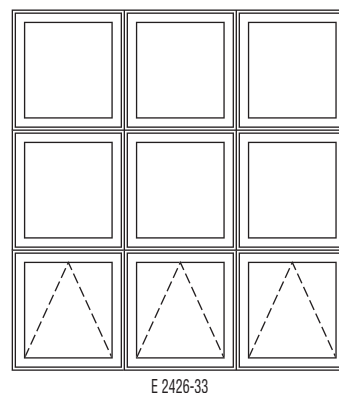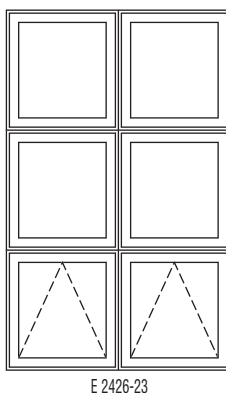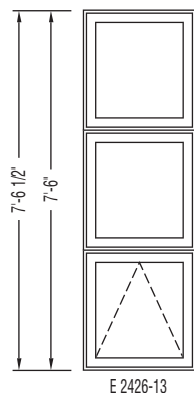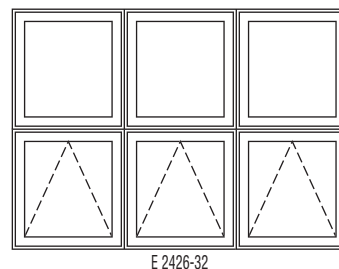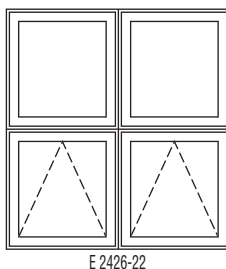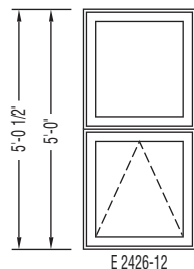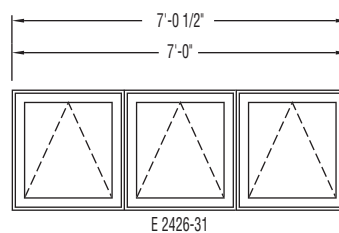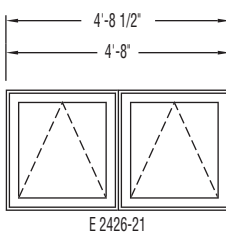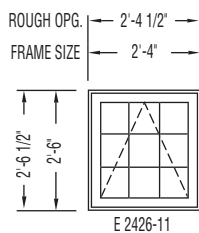

Clad Eagle Axiom™ Awnings

Elevations 2' - 4" Units


Scale: 1/4" = 1' 0"

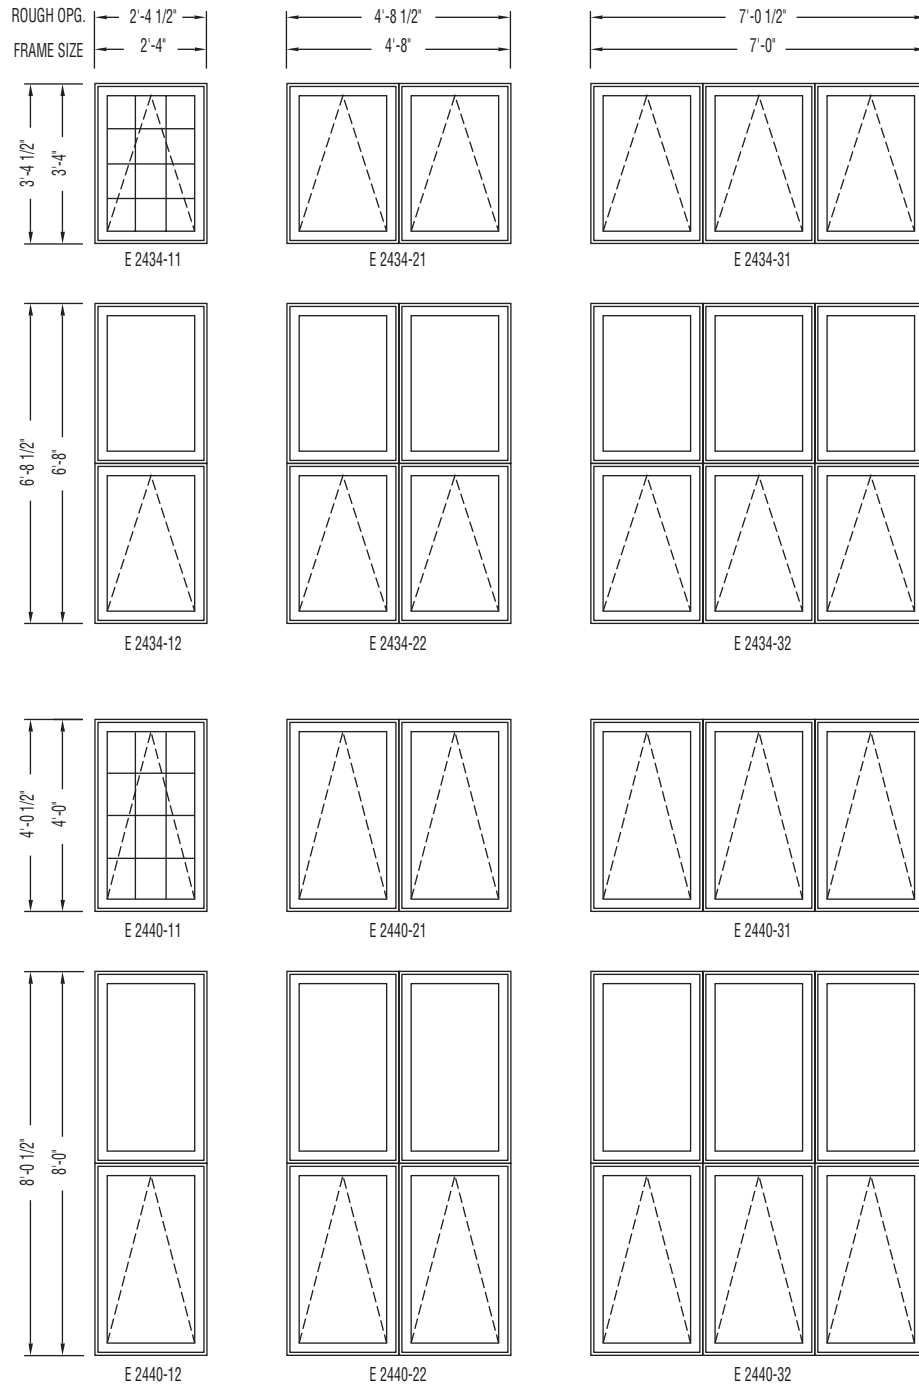

Clad Eagle Axiom™ Awnings

Elevations 2' - 6" Units


Scale: 1/4" = 1' 0"

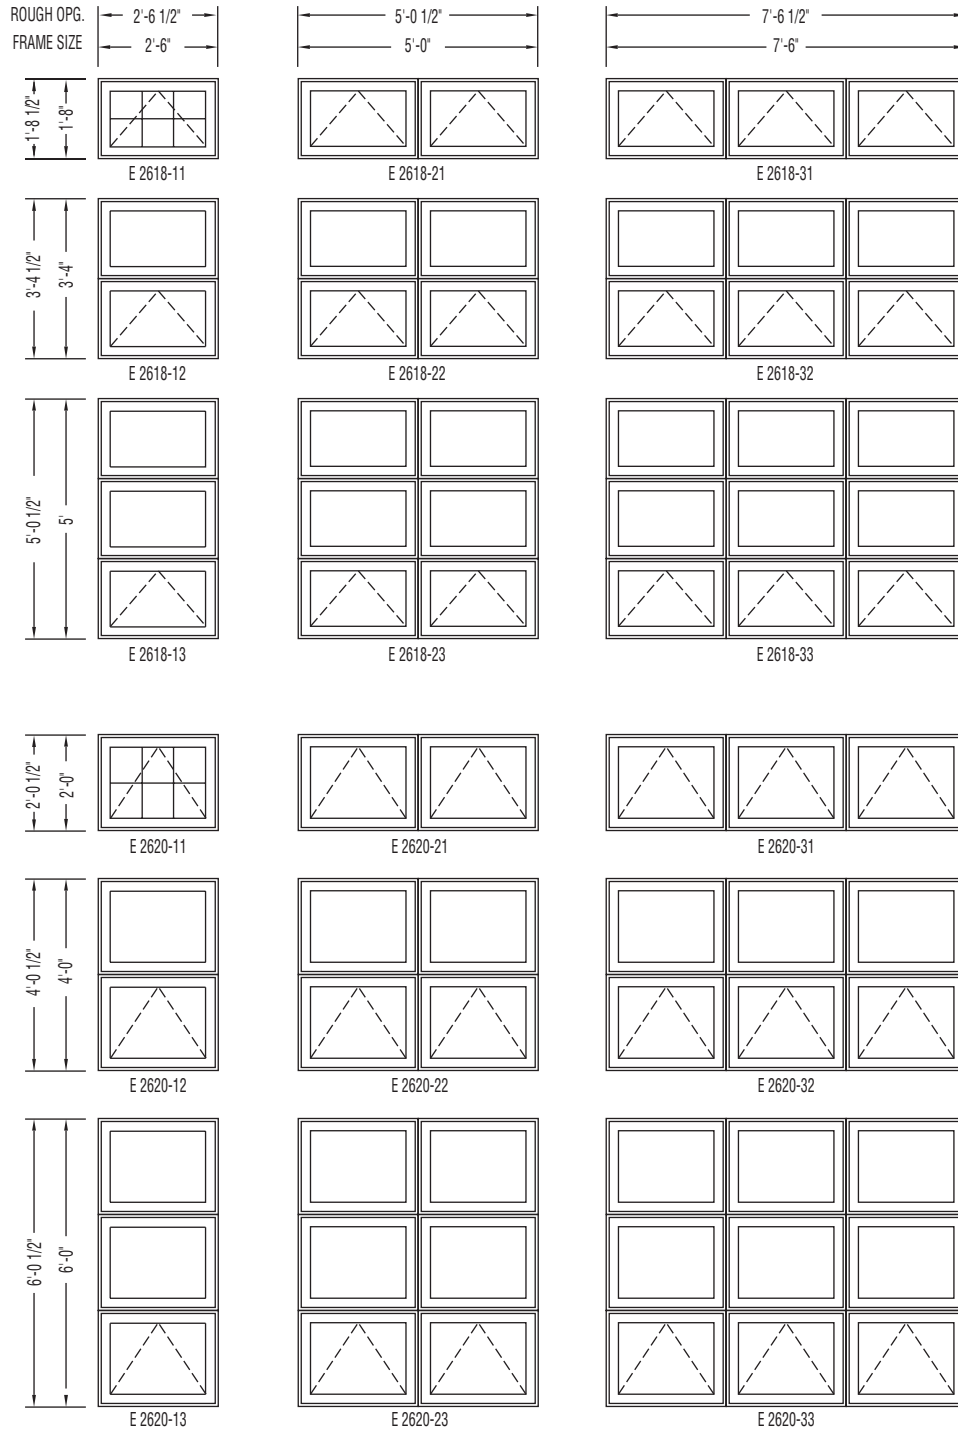

Clad Eagle Axiom™ Awnings

Elevations 2' - 6" Units

Scale: 1/4" = 1' 0"

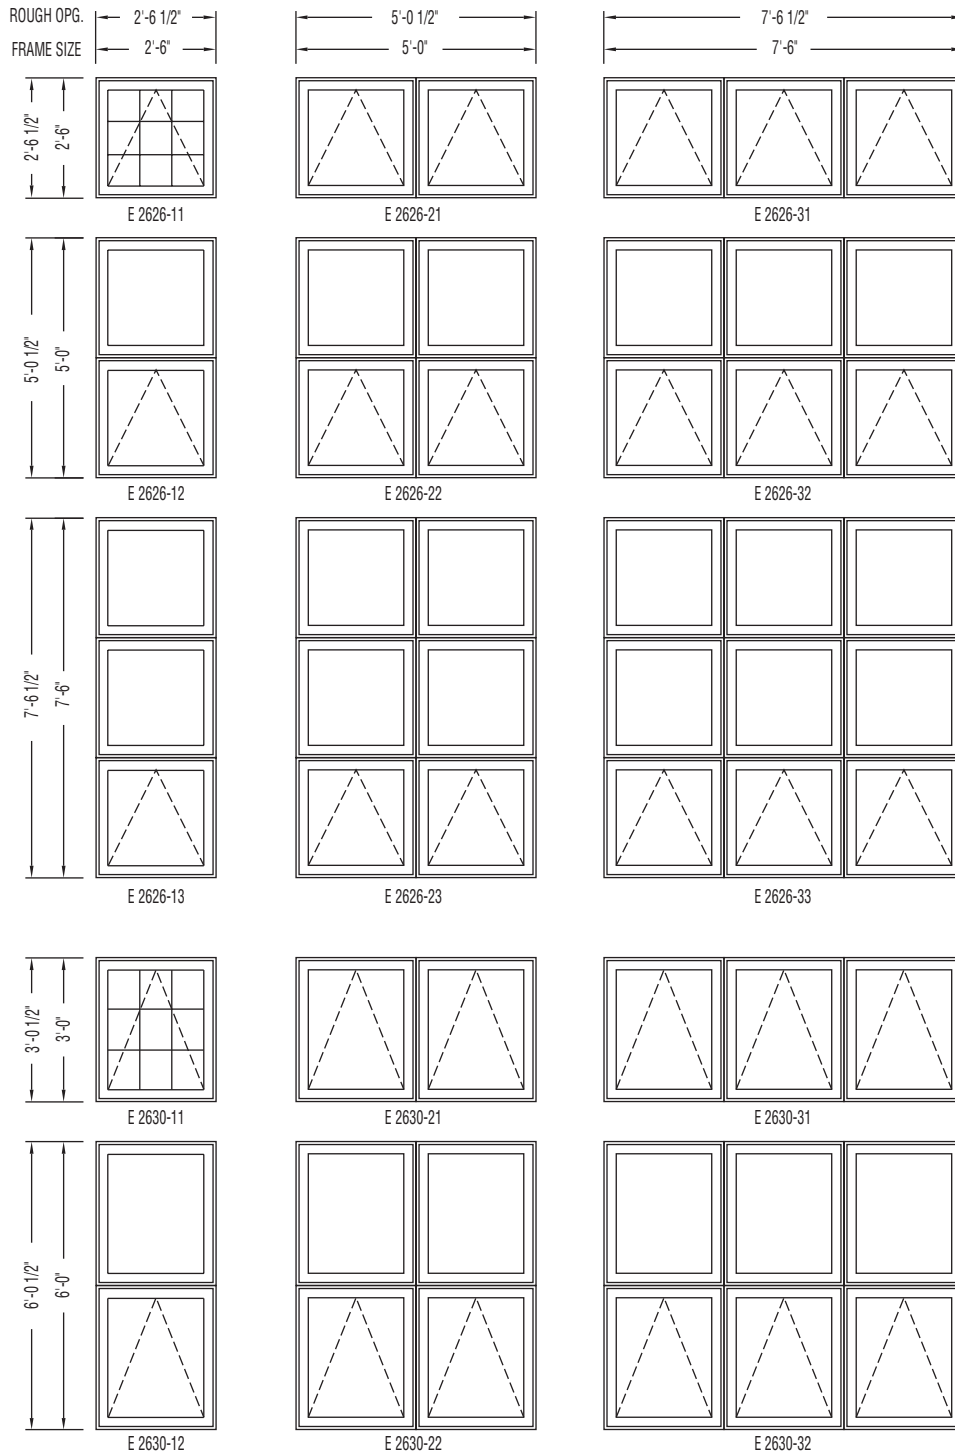


Clad Eagle Axiom™ Awnings

Elevations 2' - 6" Units


Scale: 1/4" = 1' 0"

ROUGH OPG. 2'-6 1/2"
FRAME SIZE 2'-6"

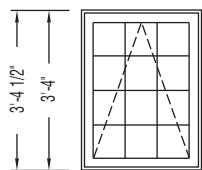


E 2634-11

5'-0 1/2"
5'-0"

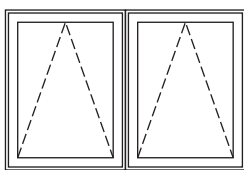


E 2634-21


7'-6 1/2"
7'-6"

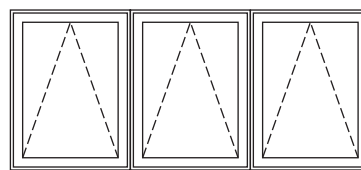


E 2634-31

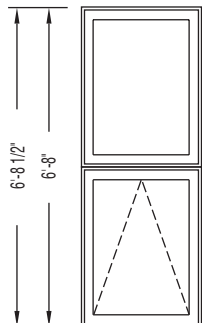


E 2634-12

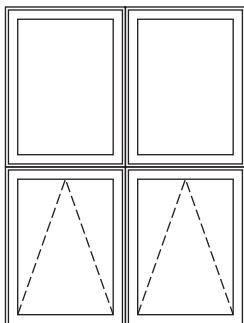


E 2634-22

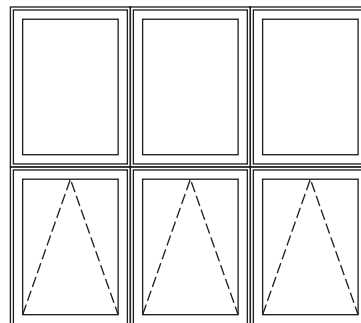


E 2634-32

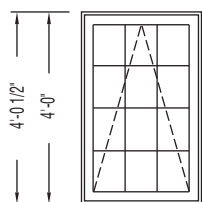


E 2640-11

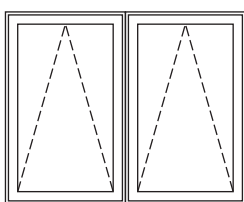


E 2640-21

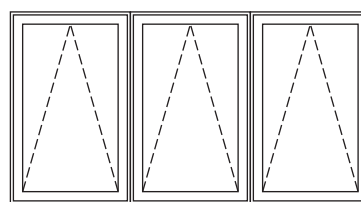


E 2640-31

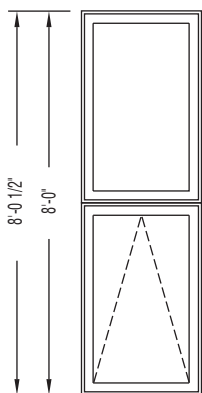

E 2640-12

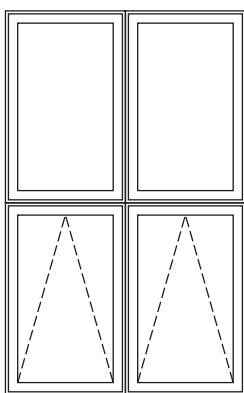

E 2640-22


















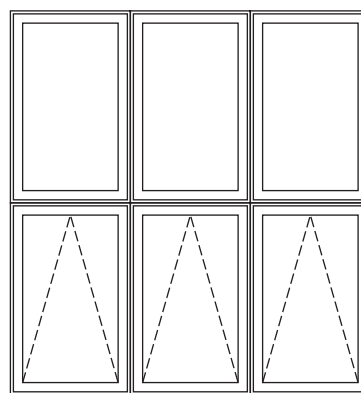


E 2640-32

Clad Eagle Axiom™ Awnings

Elevations 2' - 8" Units


Scale: 1/4" = 1' 0"

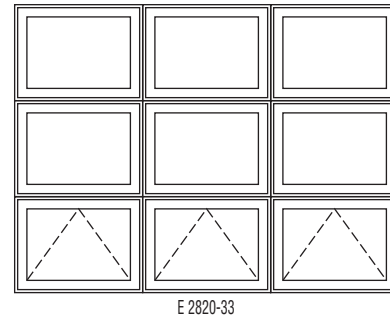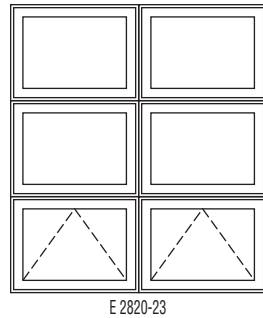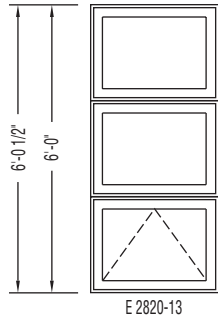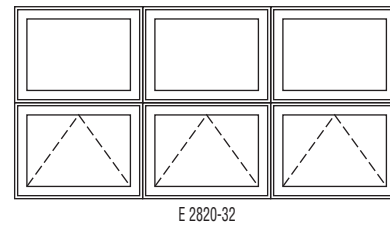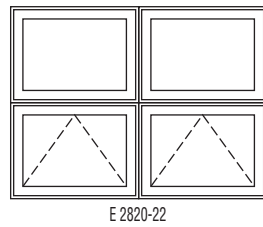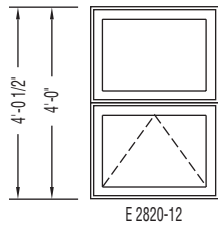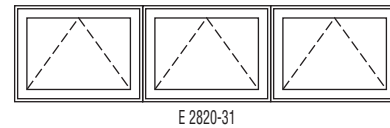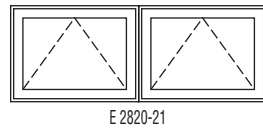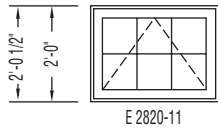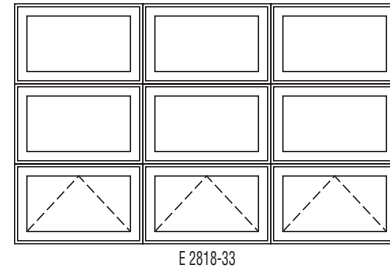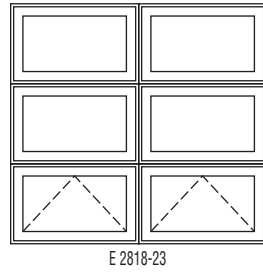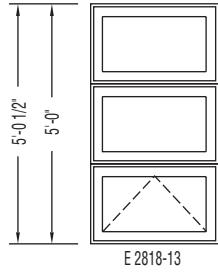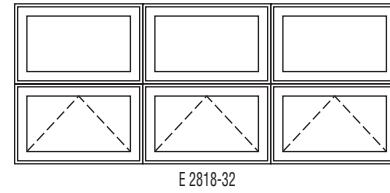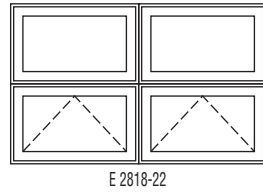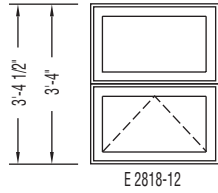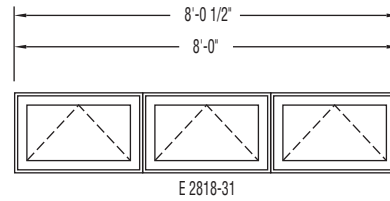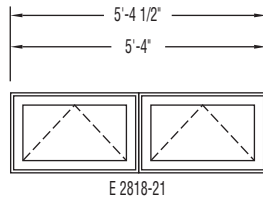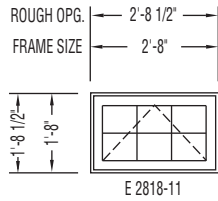


Clad Eagle Axiom™ Awnings

Elevations 2' - 8" Units


Scale: 1/4" = 1' 0"

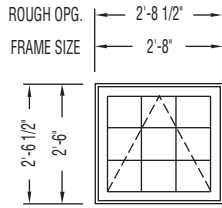


E 2826-11

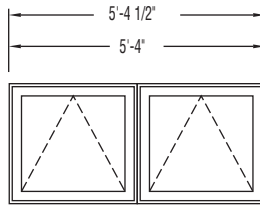


E 2826-21

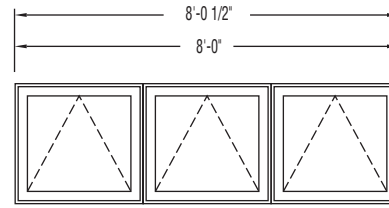


E 2826-31

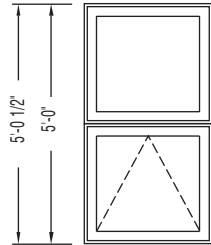


E 2826-12

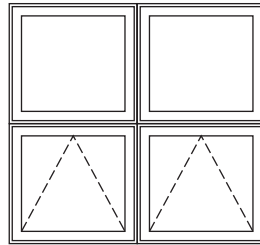


E 2826-22

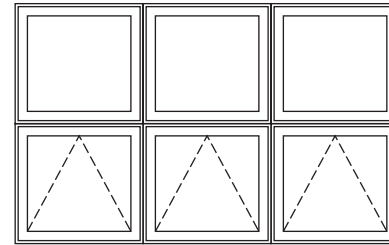


E 2826-32

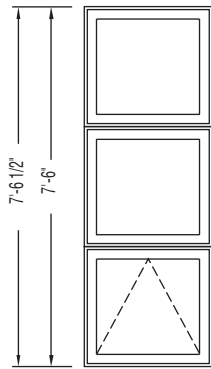


E 2826-13

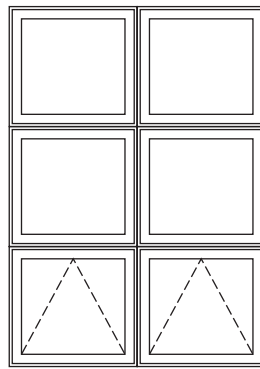


E 2826-23

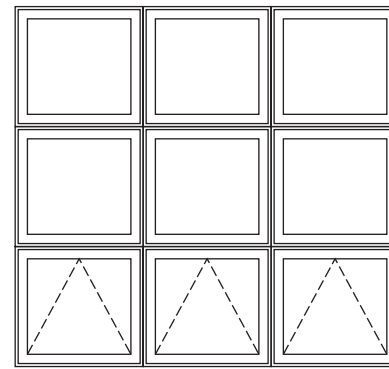


E 2826-33

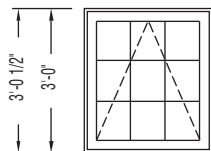


E 2830-11

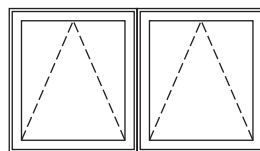


E 2830-21

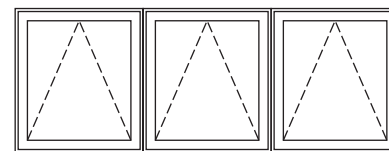


E 2830-31

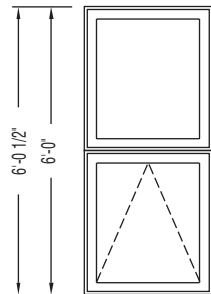

E 2830-12

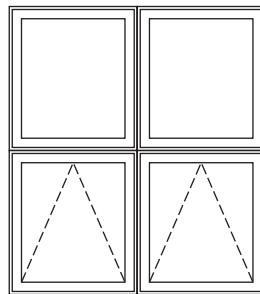

E 2830-22












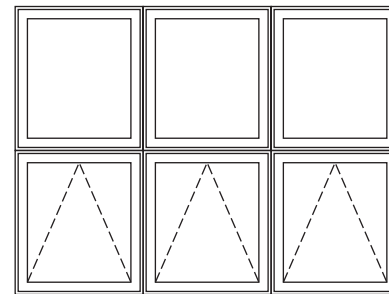


E 2830-32

Clad Eagle Axiom™ Awnings

Elevations 2' - 8" Units


Scale: 1/4" = 1' 0"

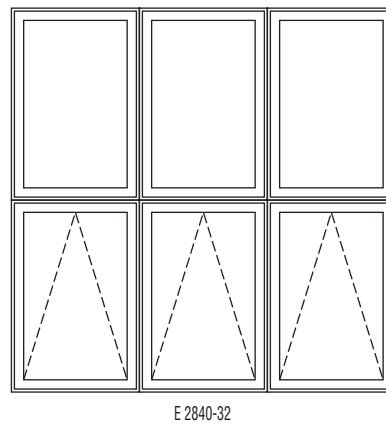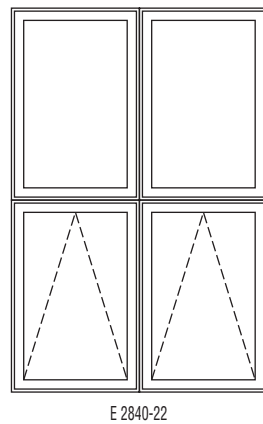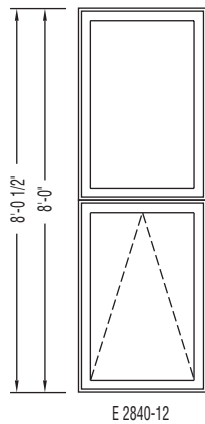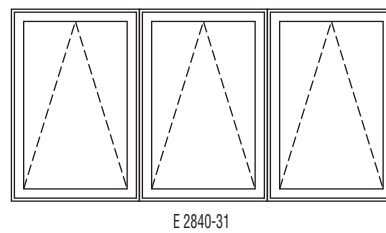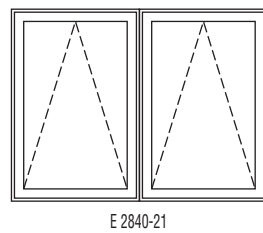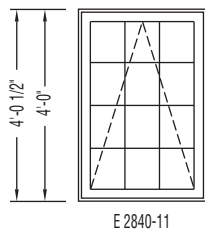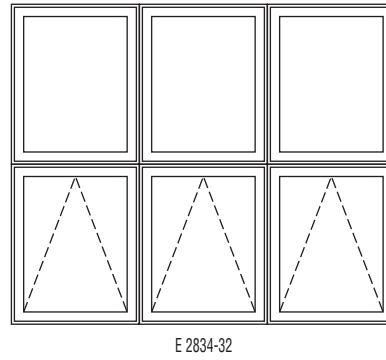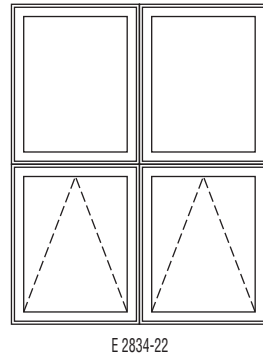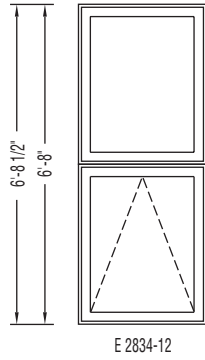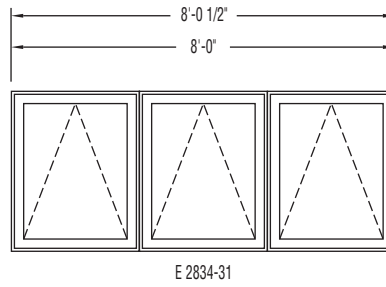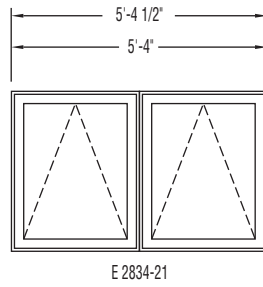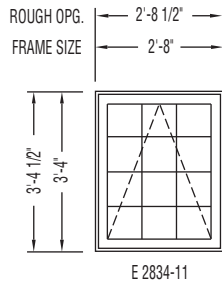

Clad Eagle Axiom™ Awnings

Elevations 3' - 0" Units
















Scale: 1/4" = 1' 0"

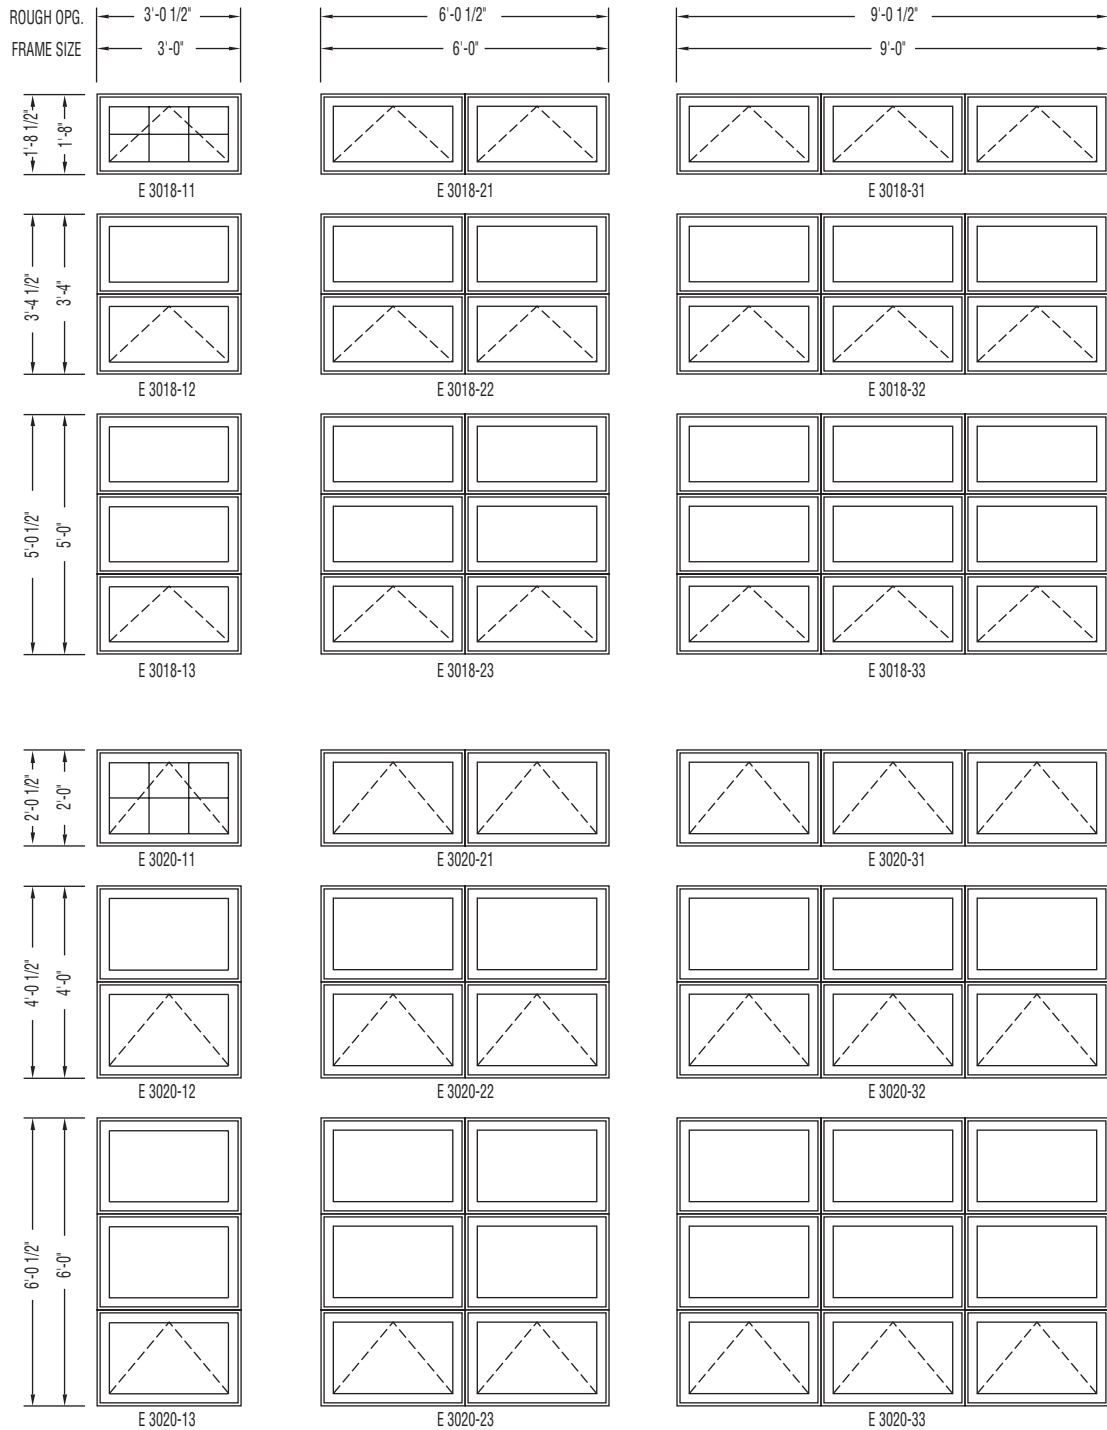

Clad Eagle Axiom™ Awnings

Elevations 3' - 0" Units













Scale: 1/4" = 1' 0"

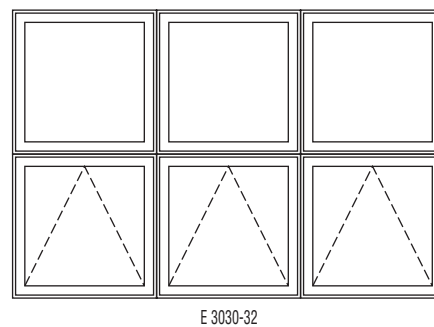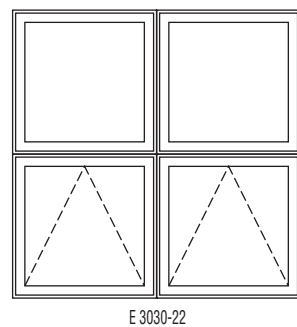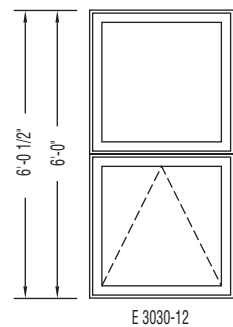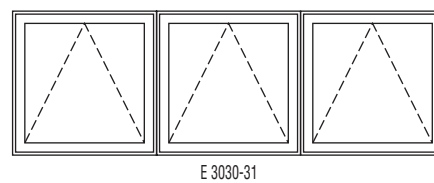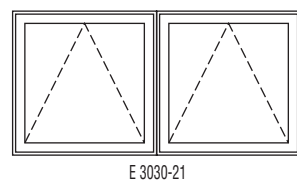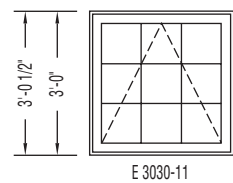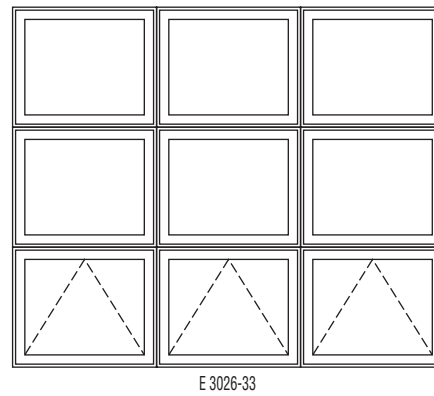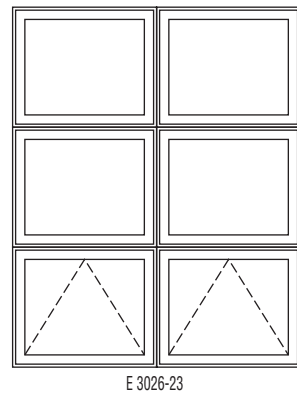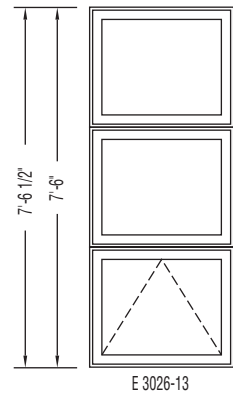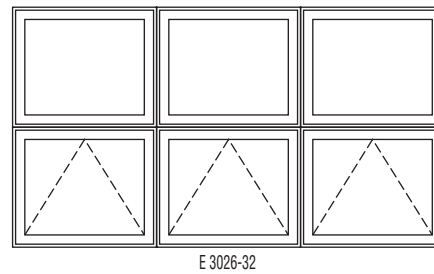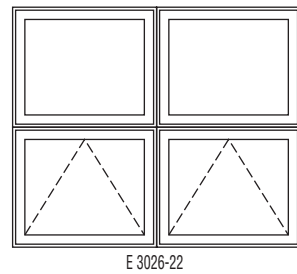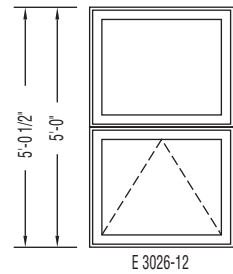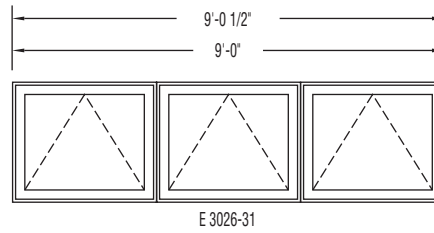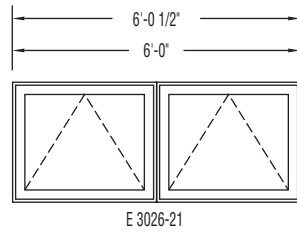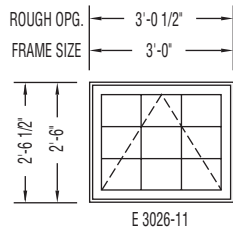

Clad Eagle Axiom™ Awnings

Elevations 3' - 0" Units

Scale: 1/4" = 1' 0"

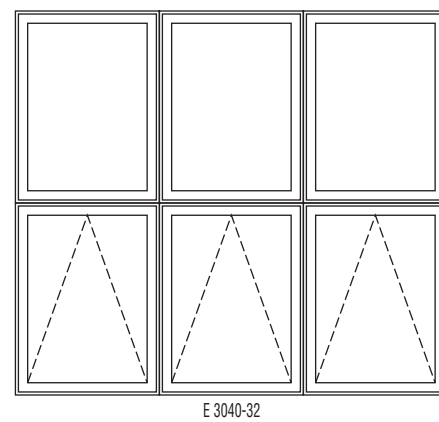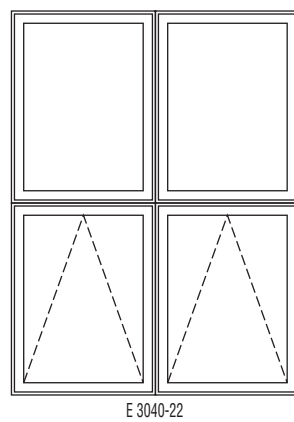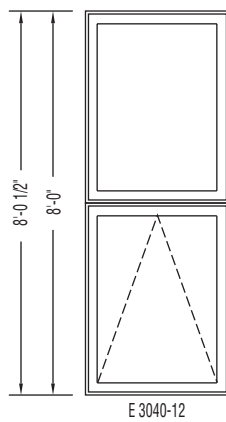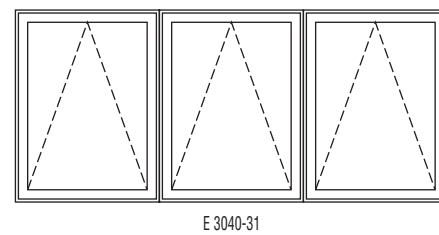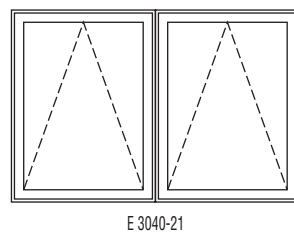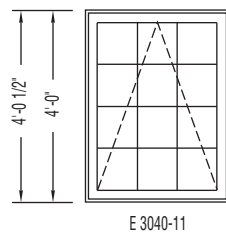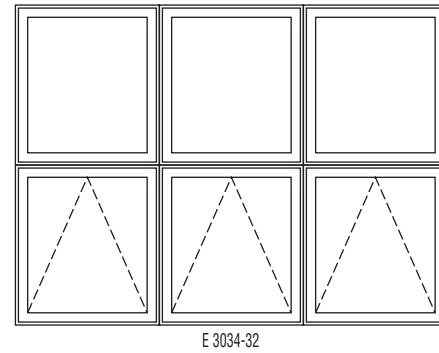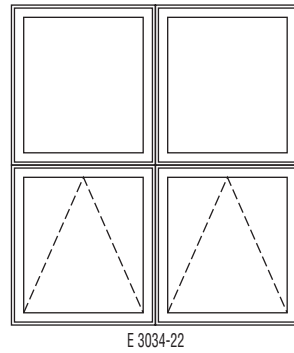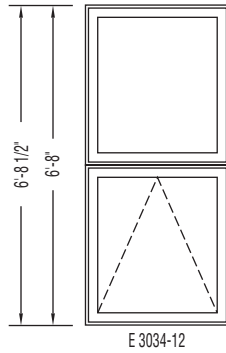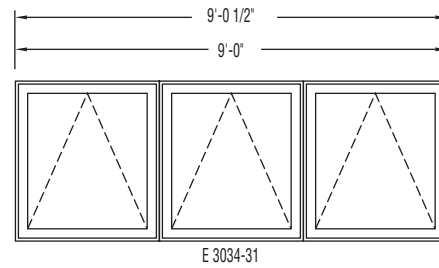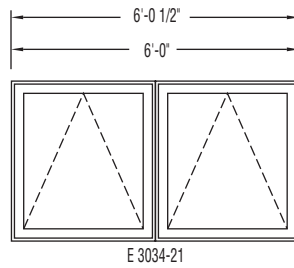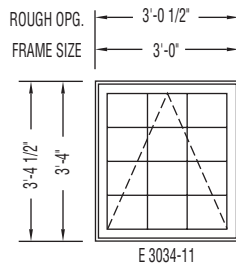


Clad Eagle Axiom™ Awnings

Elevations 3' - 4" Units


Scale: 1/4" = 1' 0"

ROUGH OPG. → 3'-4 1/2"
 FRAME SIZE → 3'-4"

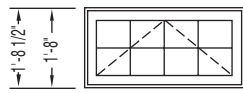


E 3418-11

→ 6'-8 1/2"
 → 6'-8"

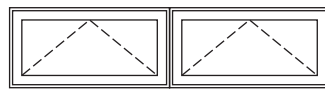


E 3418-21


→ 10'-0 1/2"
 → 10'-0"

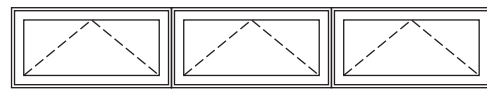


E 3418-31

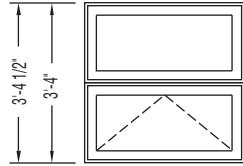


E 3418-12

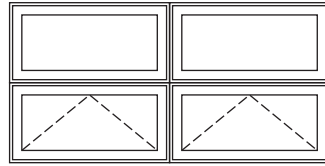


E 3418-22

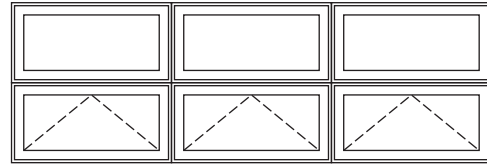


E 3418-32

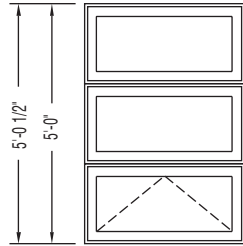


E 3418-13

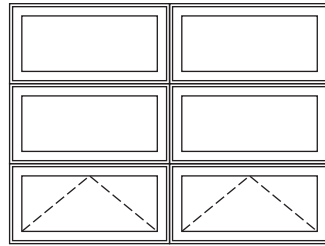


E 3418-23

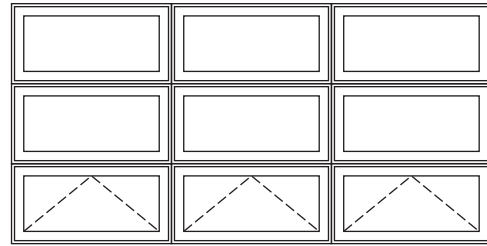


E 3418-33

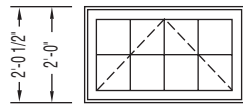


E 3420-11

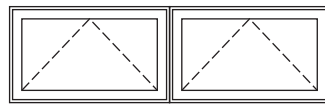


E 3420-21

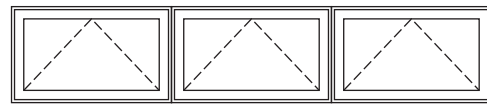


E 3420-31

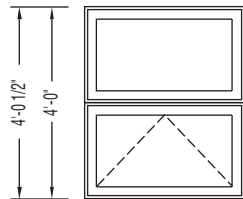


E 3420-12

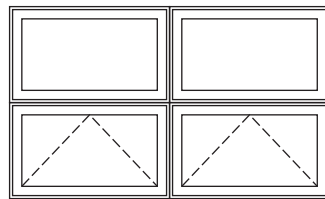


E 3420-22

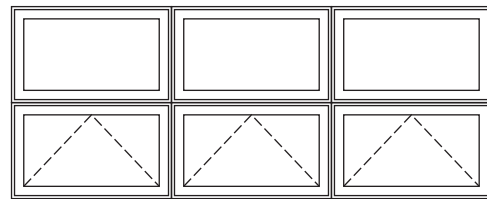


E 3420-32

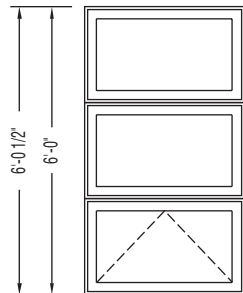

E 3420-13

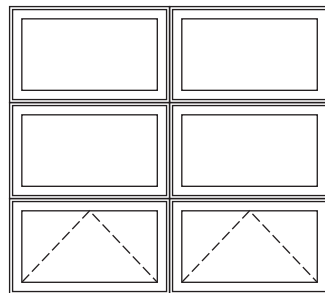

E 3420-23















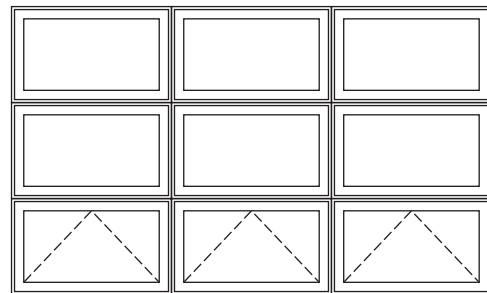


E 3420-33

Clad Eagle Axiom™ Awnings

Elevations 3' - 4" Units













Scale: 1/4" = 1' 0"

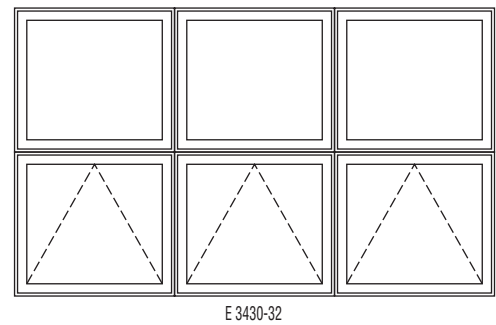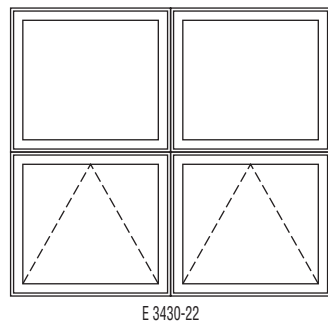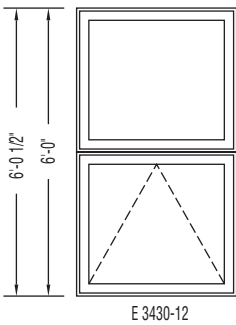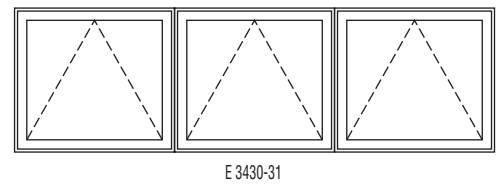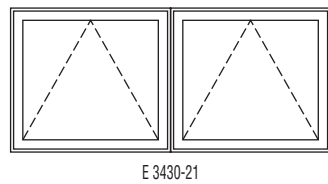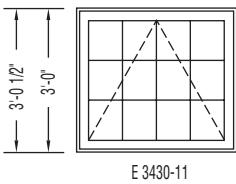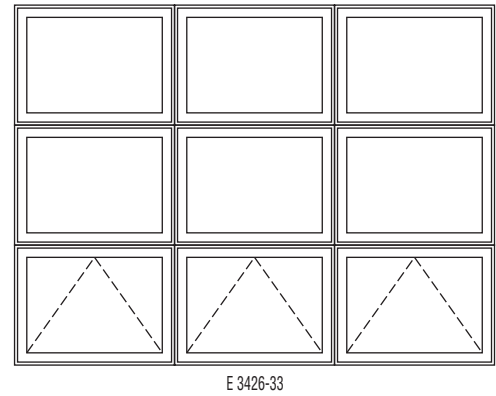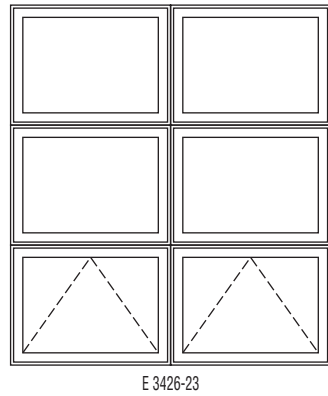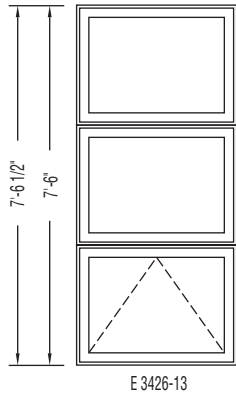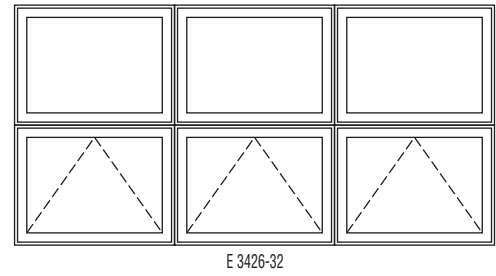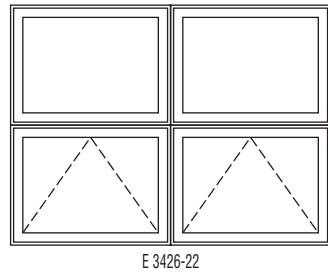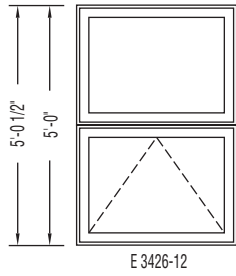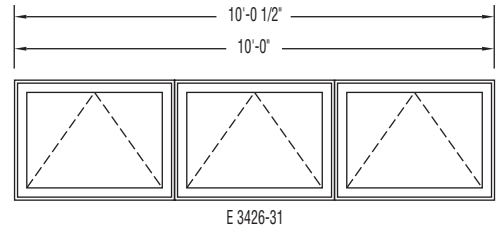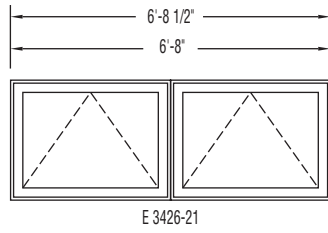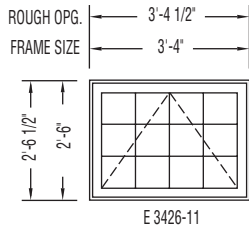

Clad Eagle Axiom™ Awnings

Elevations 3' - 4" Units


Scale: 1/4" = 1' 0"

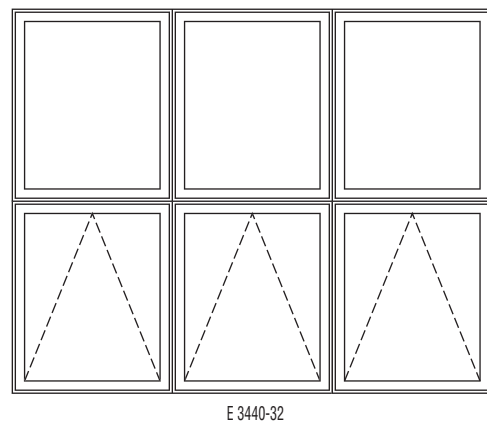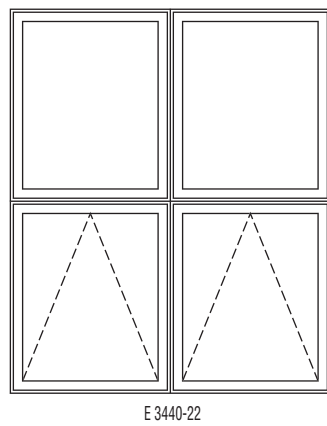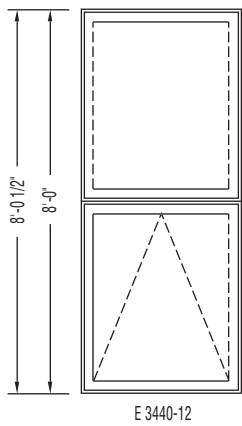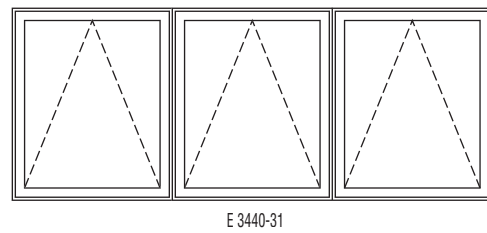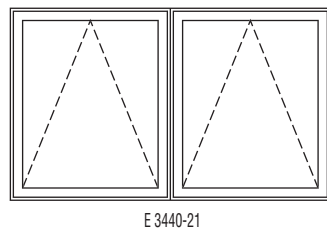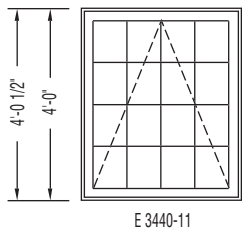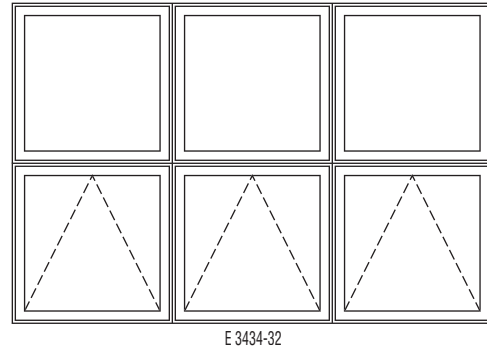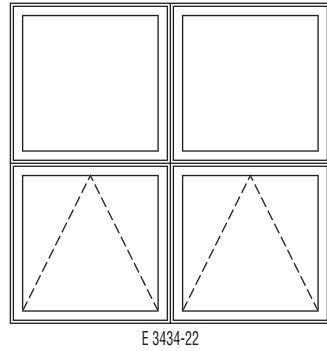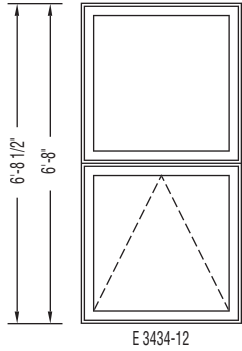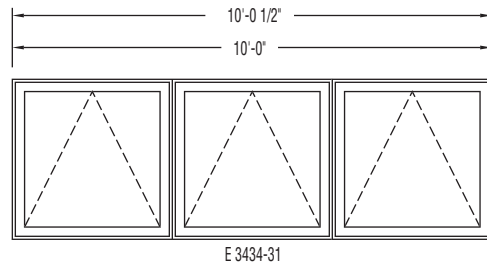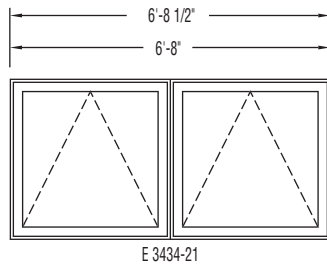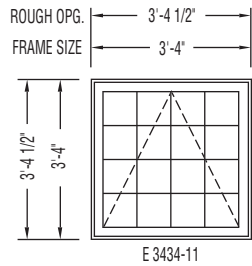

Clad Eagle Axiom™ Awnings

Elevations 4' - 0" Units


Scale: 1/4" = 1' 0"

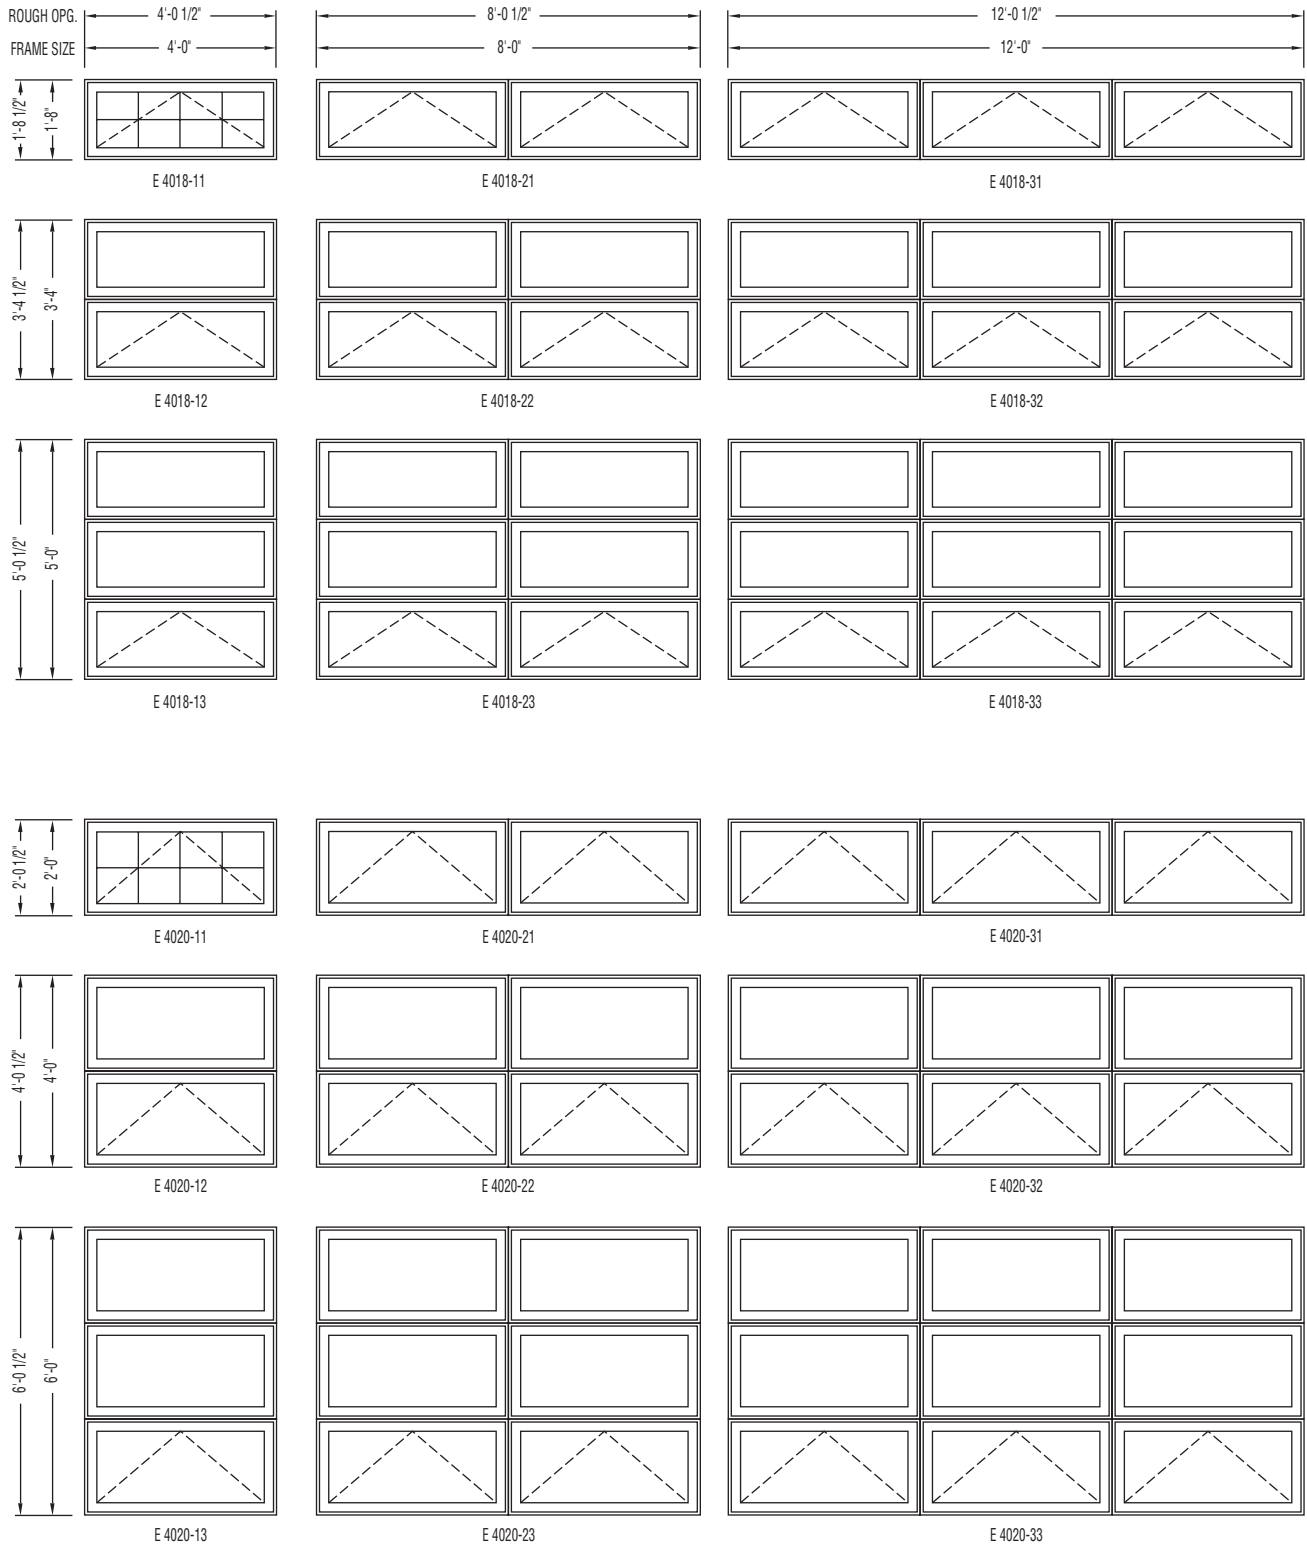


Clad Eagle Axiom™ Awnings

Elevations 4' - 0" Units


Scale: 1/4" = 1' 0"

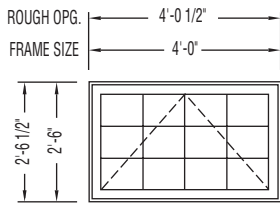


E 4026-11

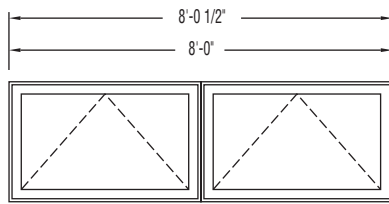


E 4026-21

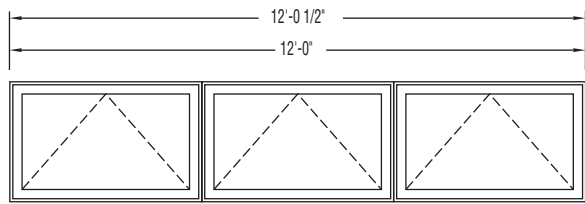


E 4026-31

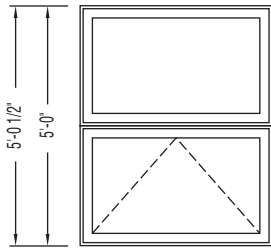


E 4026-12

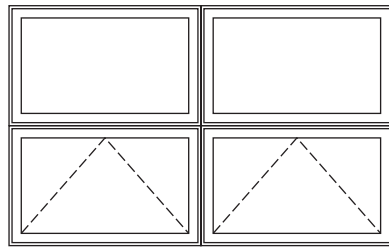


E 4026-22

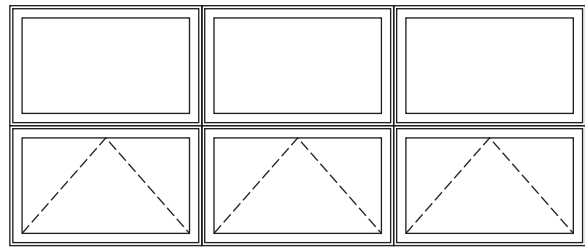


E 4026-32

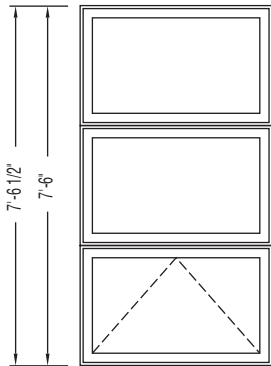


E 4026-13

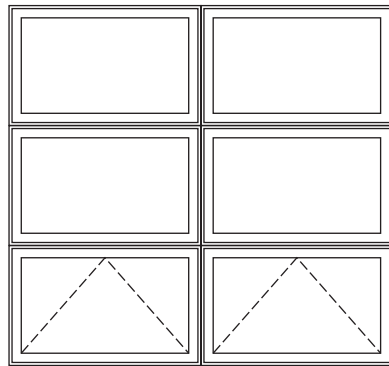


E 4026-23

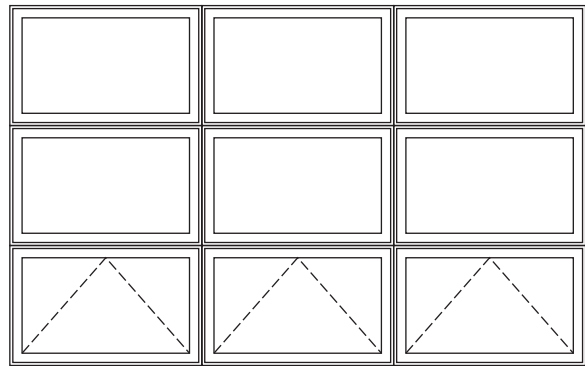


E 4026-33

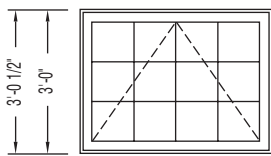


E 4030-11

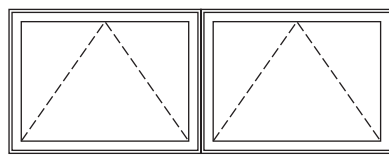


E 4030-21

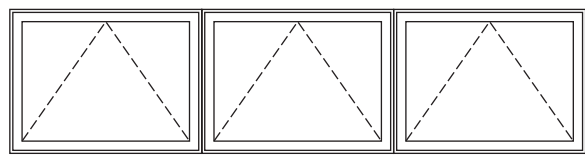


E 4030-31

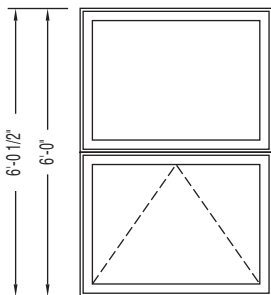

E 4030-12

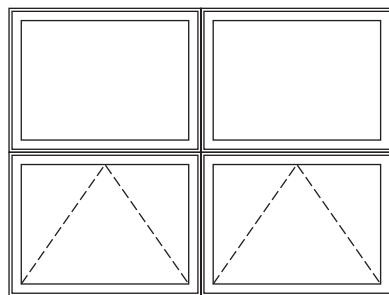

E 4030-22

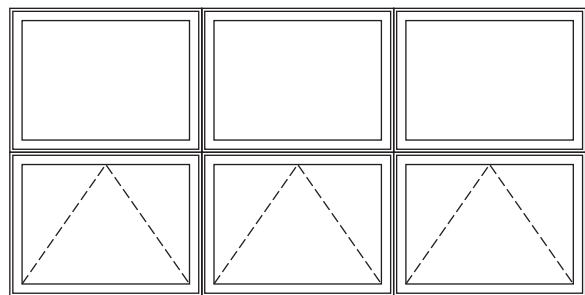


E 4030-32

Clad Eagle Axiom™ Awnings

Elevations 4' - 0" Units


Scale: 1/4" = 1' 0"

ROUGH OPG. FRAME SIZE
4'-0 1/2" 4'-0"

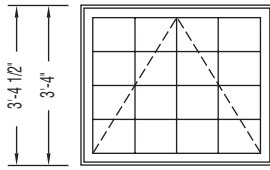


E 4034-11

8'-0 1/2" 8'-0"

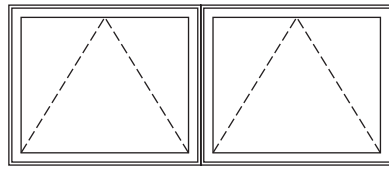


E 4034-21


12'-0 1/2" 12'-0"

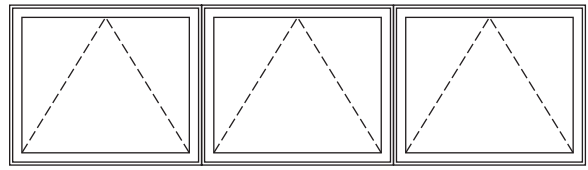


E 4034-31

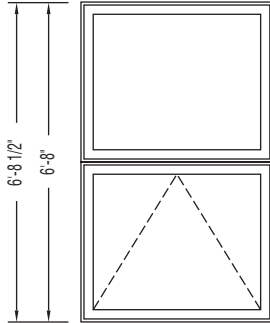


E 4034-12

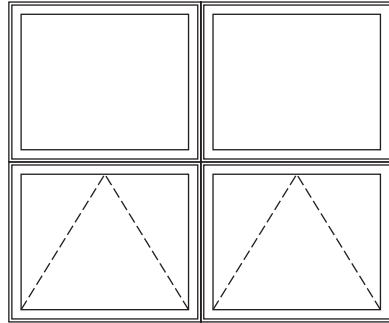


E 4034-22

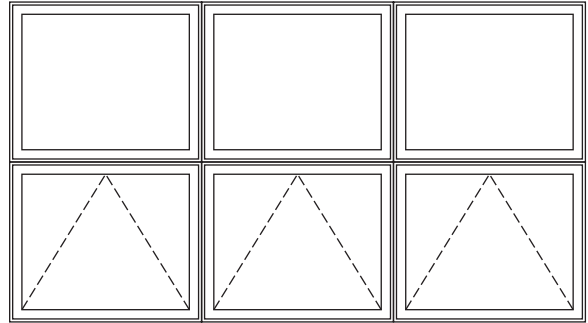


E 4034-32

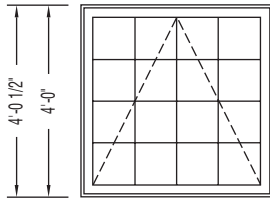


E 4040-11

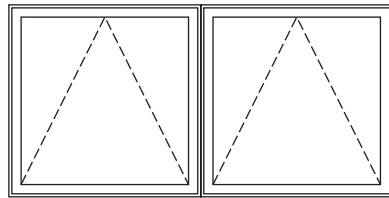


E 4040-21

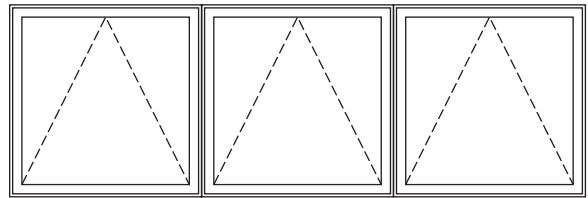


E 4040-31

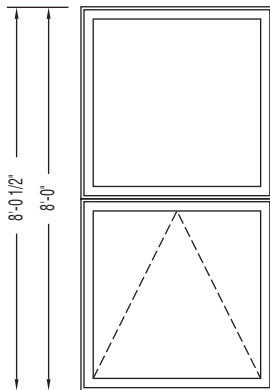

E 4040-12

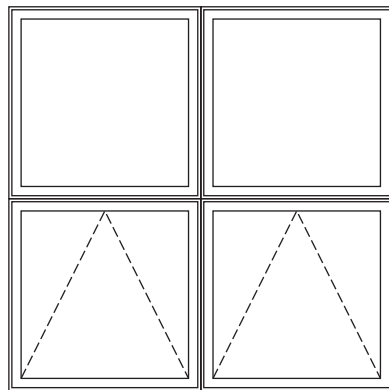

E 4040-22

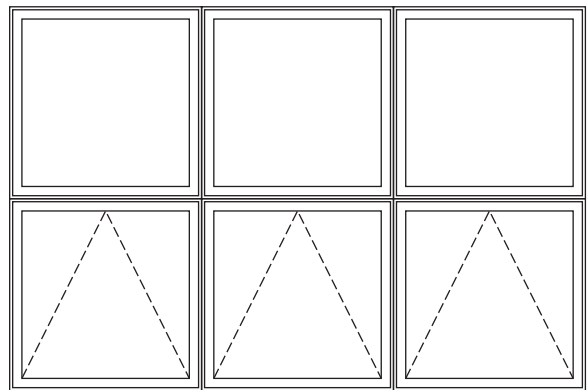

E 4040-32