




# PBS / Eagle Detail: Frame / Panel heights compared to V.P. Multi-Slide system

Standard 8-0 Call-Out doors and 8-0 Call-Out panels used in this comparison. (Revised 5-6-07)

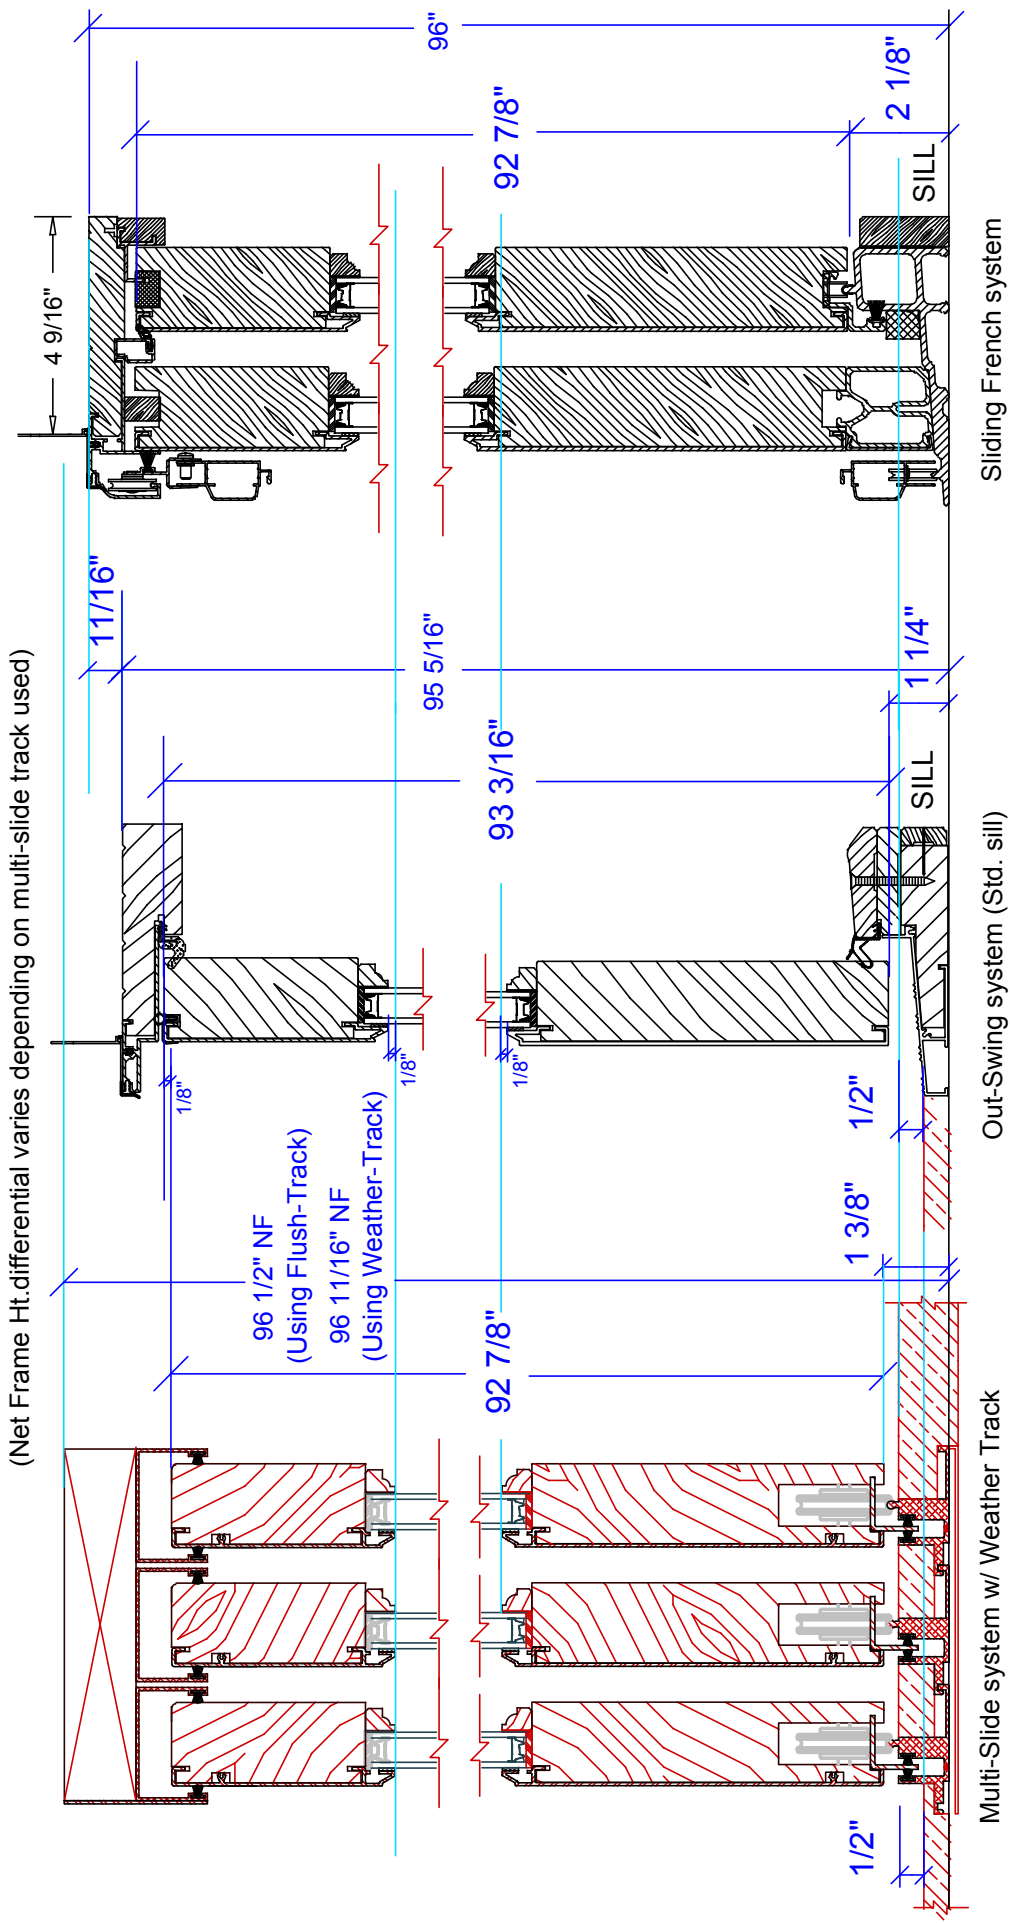

Using standard 8-0 'Call-Out' panels with corresponding frame heights. Note: Swing door panels Net 5/16" taller than sliding door panels. Panel & Daylight alignment between Multi-Slide and OS French are close when exterior finished floor is 1/2" below interior. OS Sill can be 'buried' 1/2". Though Net Frame height will differ, panel and daylight glass alignment may be 'averaged' by adjusting sill location and floor treatment at installation.