




# PBS / Eagle Detail: Csmt w/ Basic Frame & Retractable Screen Option

Cas/Awn/Aux-2X4 wall-Basic Frame-Interior Bull Nose-Stucco Return (Vertical View)

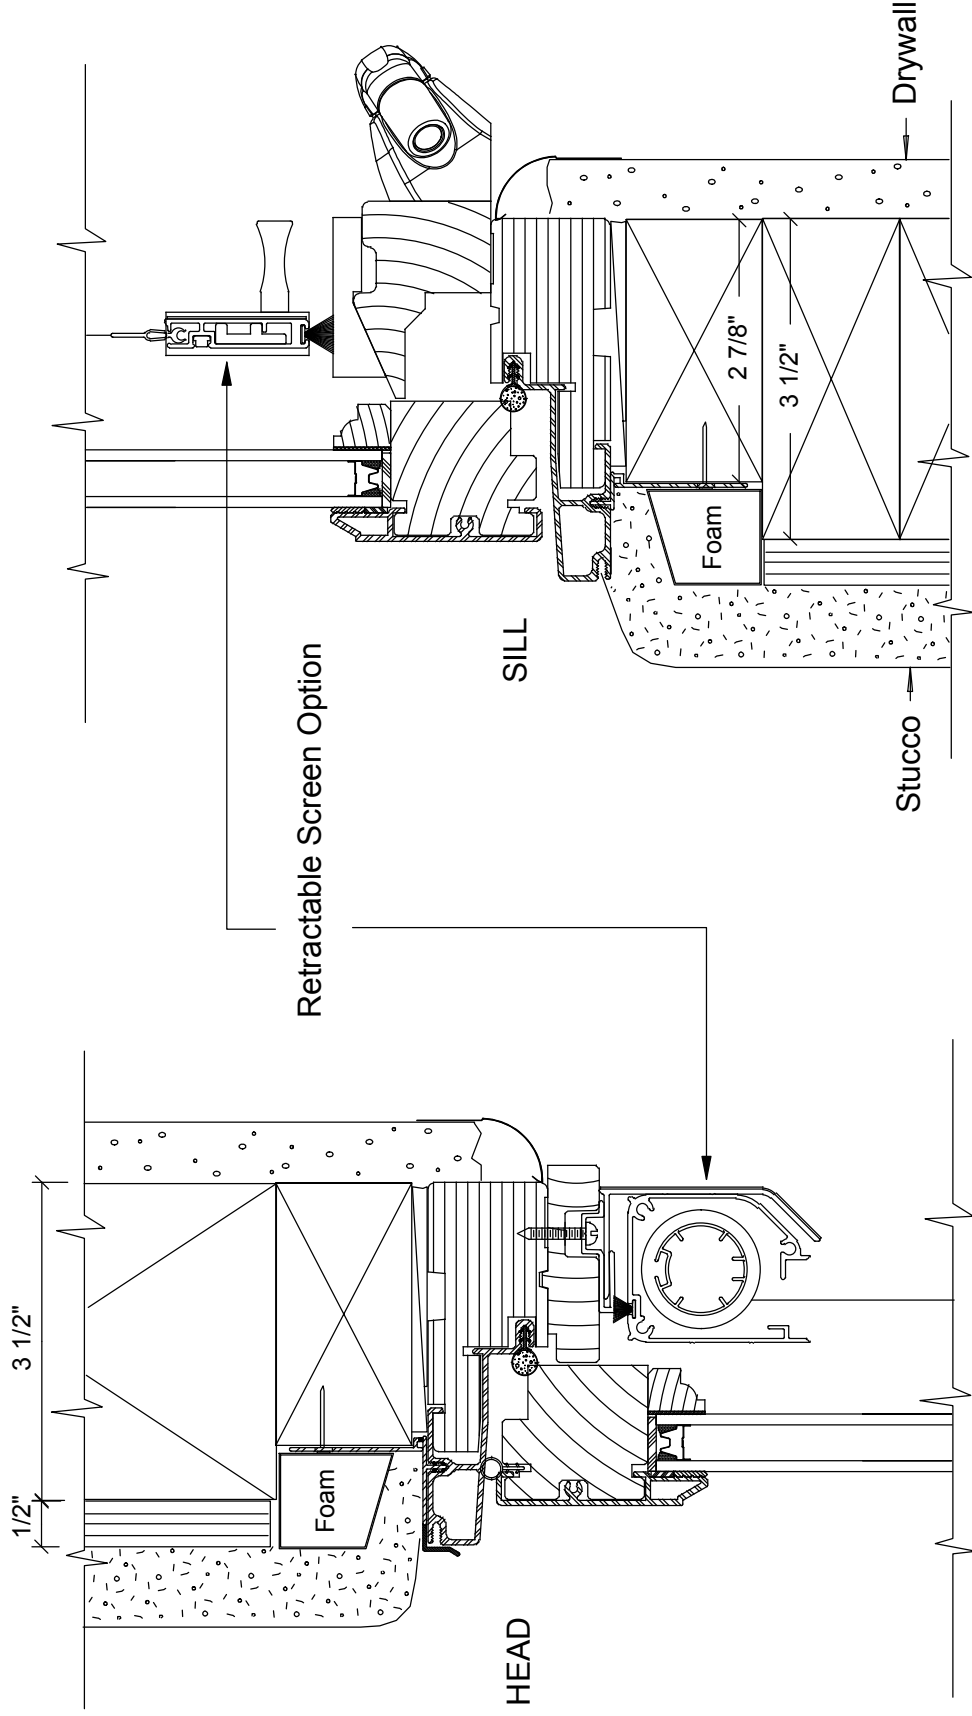

Eagle's Retractable Screen option fits within the BASIC FRAME of Casement & Awning units.

It may be used in all Casement / Awning applications with any of the Eagle jamb options.

Shown above in a Basic Frame, Bull Nosed Stucco & Drywall application (Foam filler was used to minimize exterior frame reveal)