


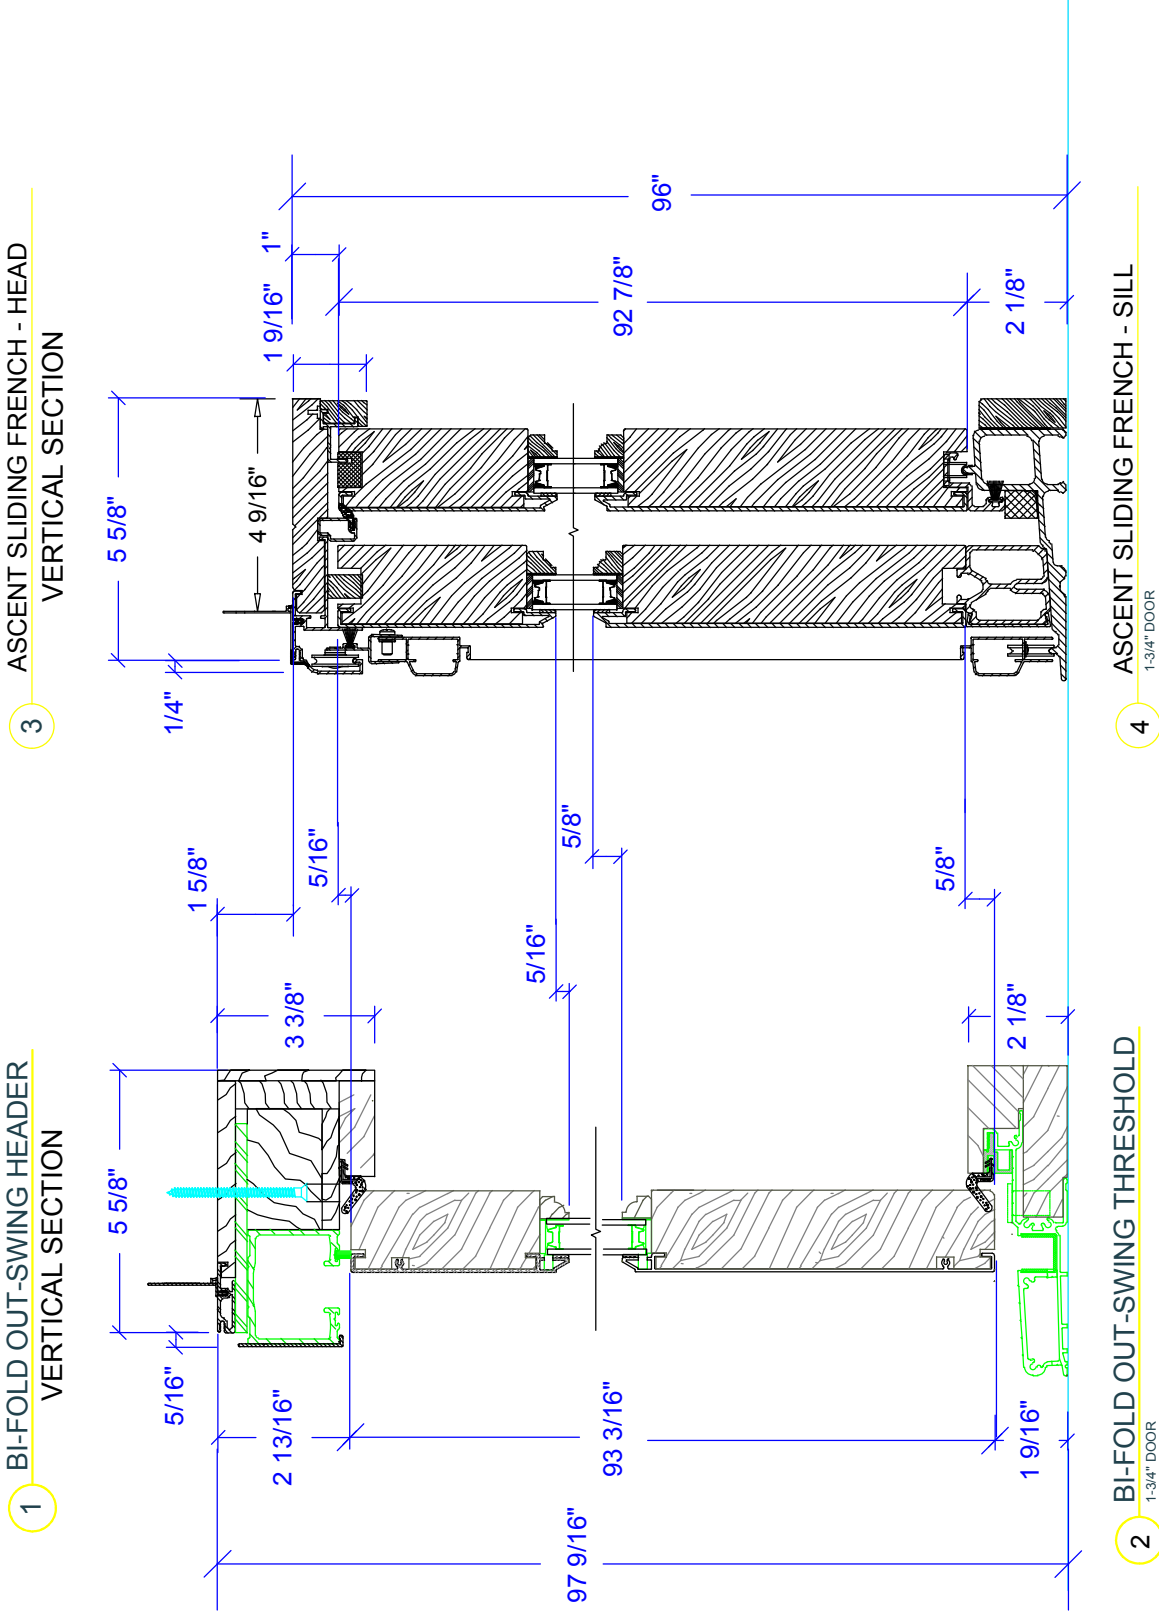

PBS / Eagle Detail: V.P. Eagle Bi-fold / Ascent French Slider Sill and Panel Alignment



Showing Frame / Panel / Daylight offset between OS Bi-Fold and French Sliding door using standard 8-0 Call Out panels.
(When standard 8-0 French Sliding door and 8-0 Bi-fold door are set at same sub-floor level)
Note: Bi-fold uses swing door panels (5/16" taller than sliding panels, reduces 'off-set' to 5/8" at sill, 5/16" @ head)